



US EPA
Region 7
Kansas City, Kansas

CHEROKEE COUNTY SUPERFUND SITE OPERABLE UNIT 6 - WACO SUBSITE CHEROKEE COUNTY, KANSAS


FINAL DESIGN SUBMITTAL

SEPTEMBER 2007

Prepared By:
CDM Federal Programs Corporation
HGL

SHEET NO.	DRAWING
-	COVER SHEET
G-1	GENERAL NOTES AND LEGEND
G-2	SITE PLAN AND HAUL ROUTES
G-3	SITE AND EXCAVATION PLAN - BUTTE-KANSAS
G-4	SITE AND EXCAVATION PLAN - BUTTE-KANSAS/ AMERICAN FEE SOUTH 40/ACRE NO. 1 AREA
G-5	SITE AND EXCAVATION PLAN - AMERICAN FEE SOUTH 40/ACRE NO. 1/ACRE NO. 2 AREA
G-6	GRADING AND RESTORATION PLAN - BUTTE-KANSAS
G-7	GRADING AND RESTORATION PLAN - BUTTE-KANSAS/ AMERICAN FEE SOUTH 40/ACRE NO. 1 AREA
G-8	GRADING AND RESTORATION PLAN - AMERICAN FEE SOUTH 40/ACRE NO. 1/ACRE NO. 2 AREA
D-1	DETAILS 1
D-2	DETAILS 2
D-3	DETAILS 3

FOR EPA USE IN PREPARING
CONTRACT DOCUMENTS

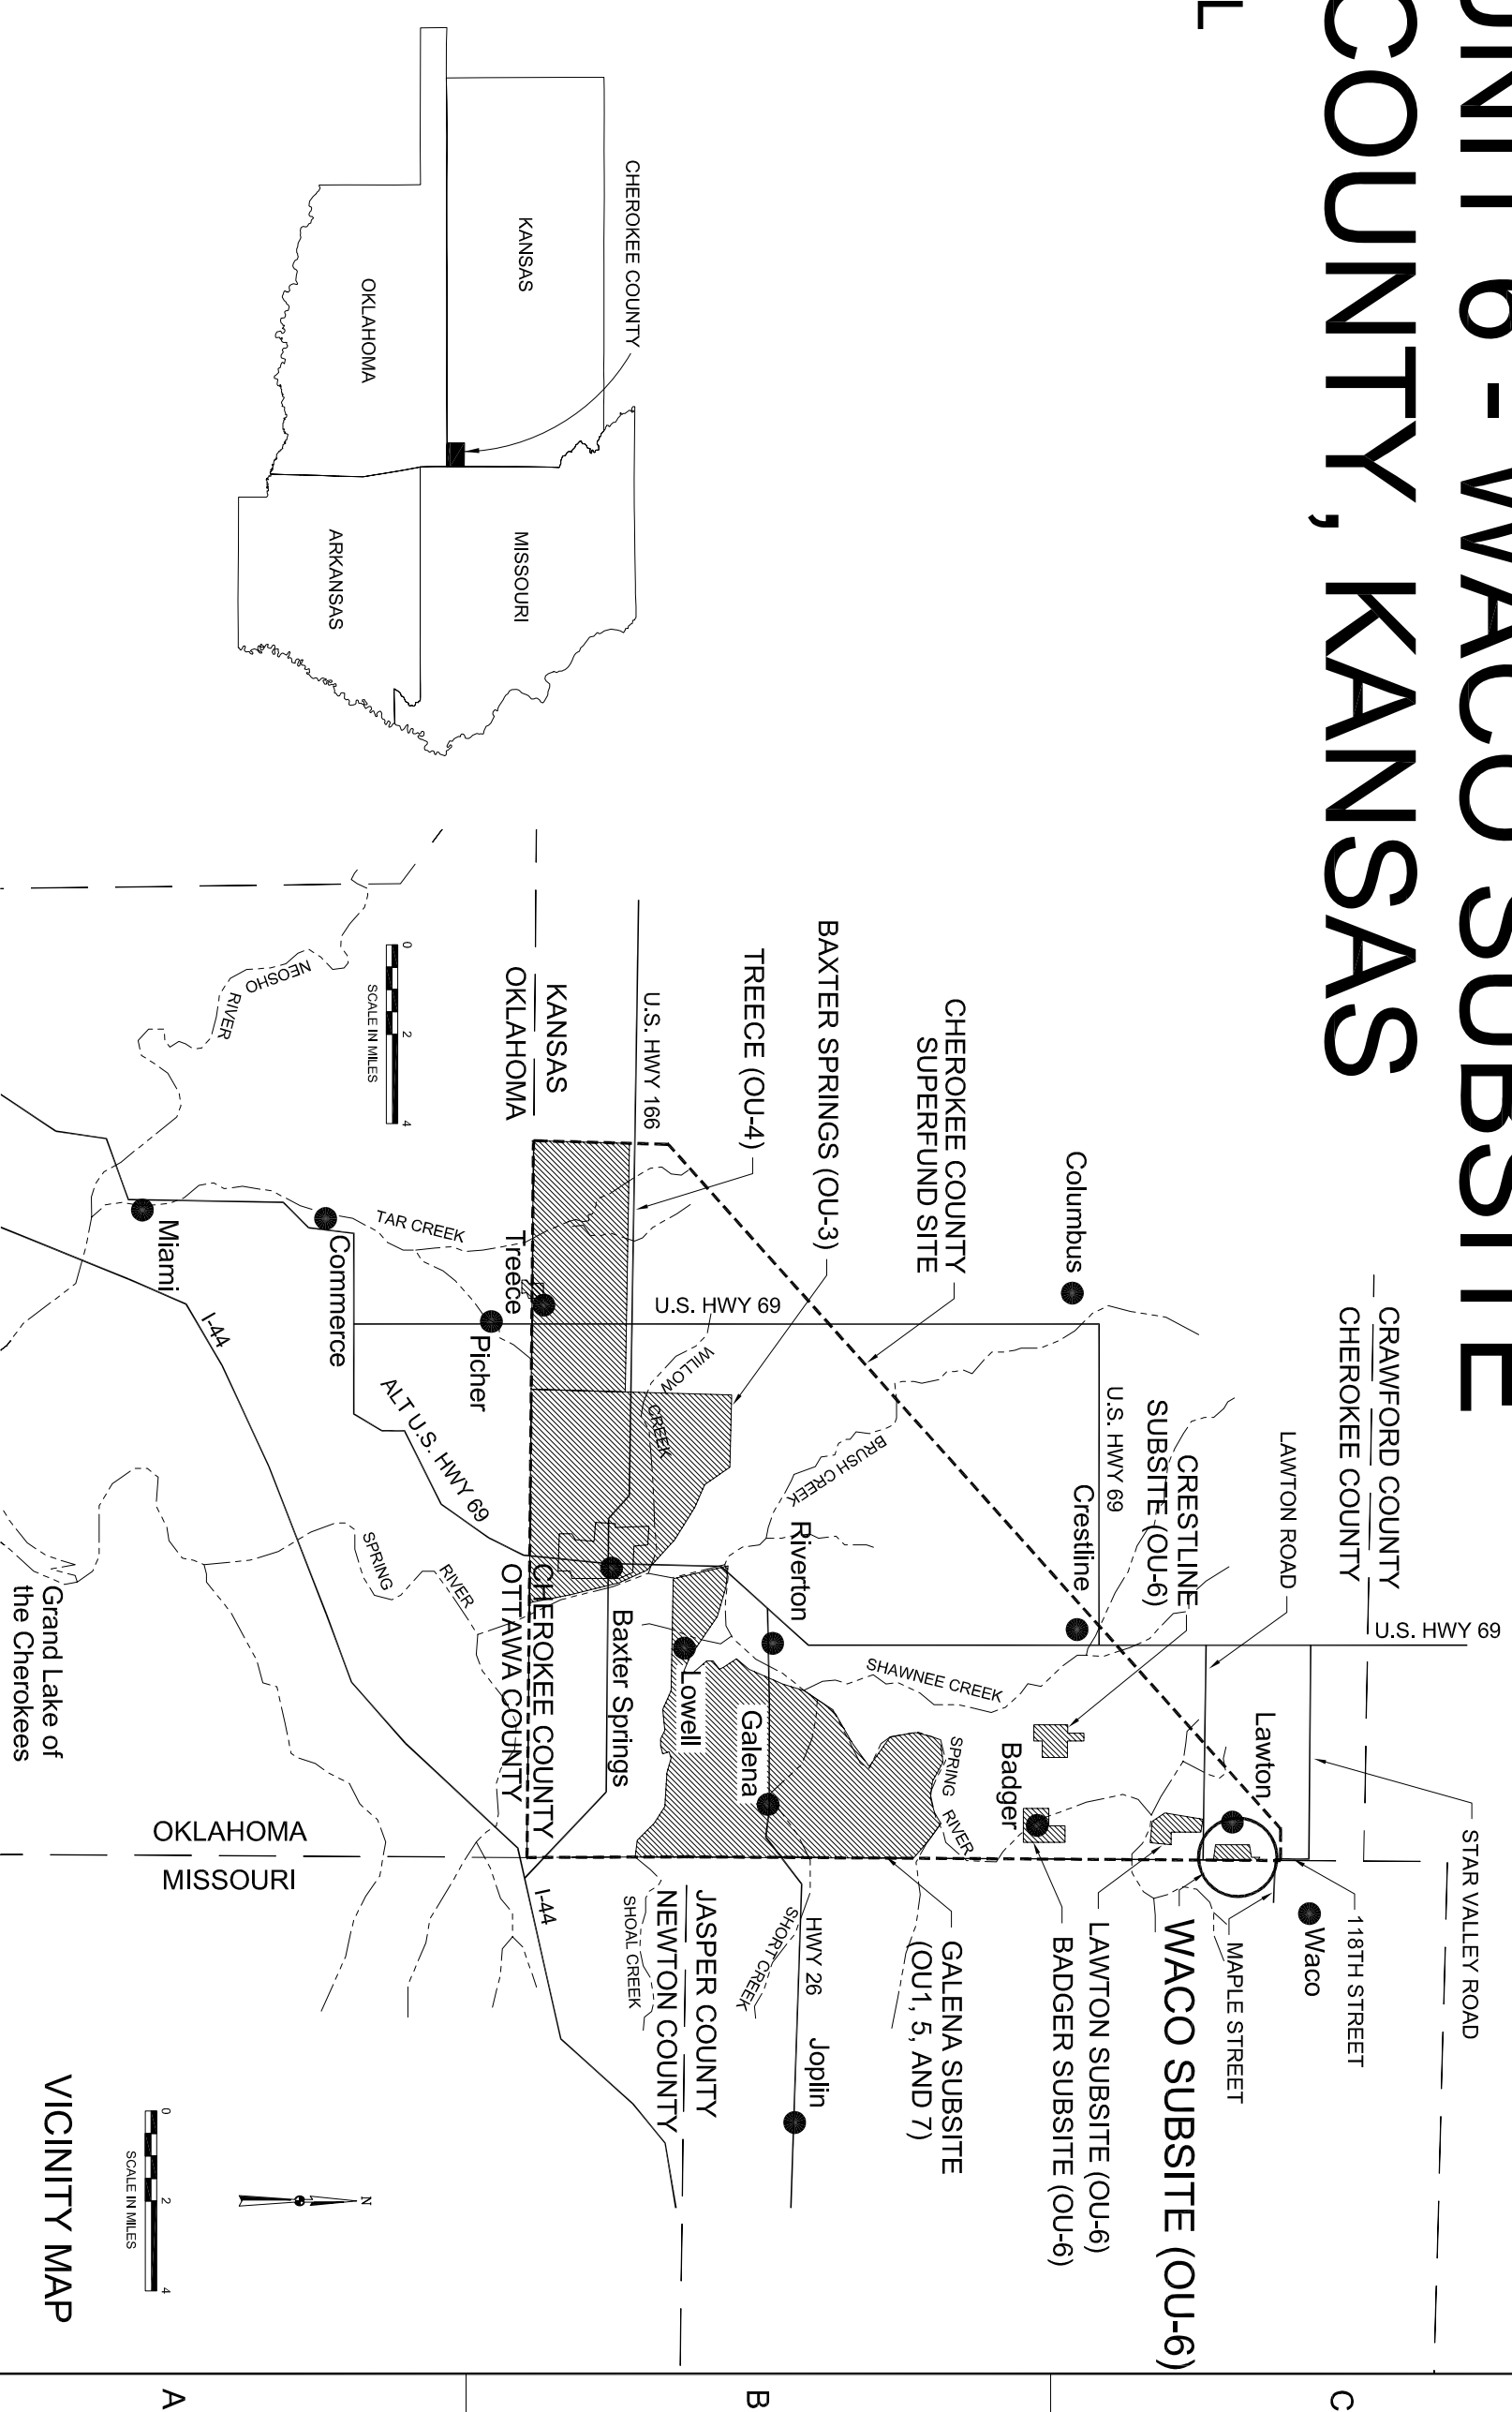

5 4 3 2 1 A B C D

5 4 3 2 1 A B C D