

APEX
 ROCKVILLE, MD
 SOUTH WINDSOR, CT - BOSTON, MA -
 NEW BEDFORD, MA - HOLYOKE, MA
 184 HIGH STREET, SUITE 602
 BOSTON, MA 02210
 66H CONNECTICUT AVENUE
 SOUTH WINDSOR, CT

This drawing prepared by Apex for this project are instruments of service for use solely with respect to this project and Apex shall be deemed the author of this Drawing and shall retain all common law, statutory and other reserved rights with respect thereto, including the copyright. The Documents shall not be used on other projects, for additions to this project or for completion of this project by others, except by agreement in writing and with appropriate compensation to Apex.


----- DREDGED MATERIALS
 MANAGEMENT PLAN
 (DMMP) BOUNDARY

⊕A-2011-CAD4-B-6 BORING LOCATION
 FOR LHCC

PROJECT
 NEW BEDFORD HARBOR
 USEPA LOWER HARBOR CAD CELL
 CFDA NO.:66.802

OWNER
 NEW BEDFORD HARBOR DEVELOPMENT COMMISSION
 52 FISHERMAN'S WHARF
 NEW BEDFORD, MA 02745

NO.	DATE	DESCRIPTION	BY
PROJECT NO.	6724		
CADD FILE	SAP FIGURE2A		
DESIGNED BY	GCD		
DRAWN BY	GCD		
CHECKED BY	CMM		
DATE	1/24/12		
DRAWING SCALE	1"=175'		

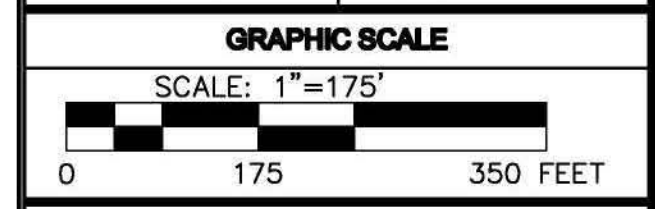

SHEET TITLE
 BORING LOCATION
 PLAN

DRAWING NO.
 FIG-2