



P:\Jobs4\Projects\CCP - Chatham\31827192_CMS\5 Deliverables\5.1 Working Documents\5.1.1 Statement of Basis\Maps\Figure 2.dwg July 23, 2010 - 12:01 PM

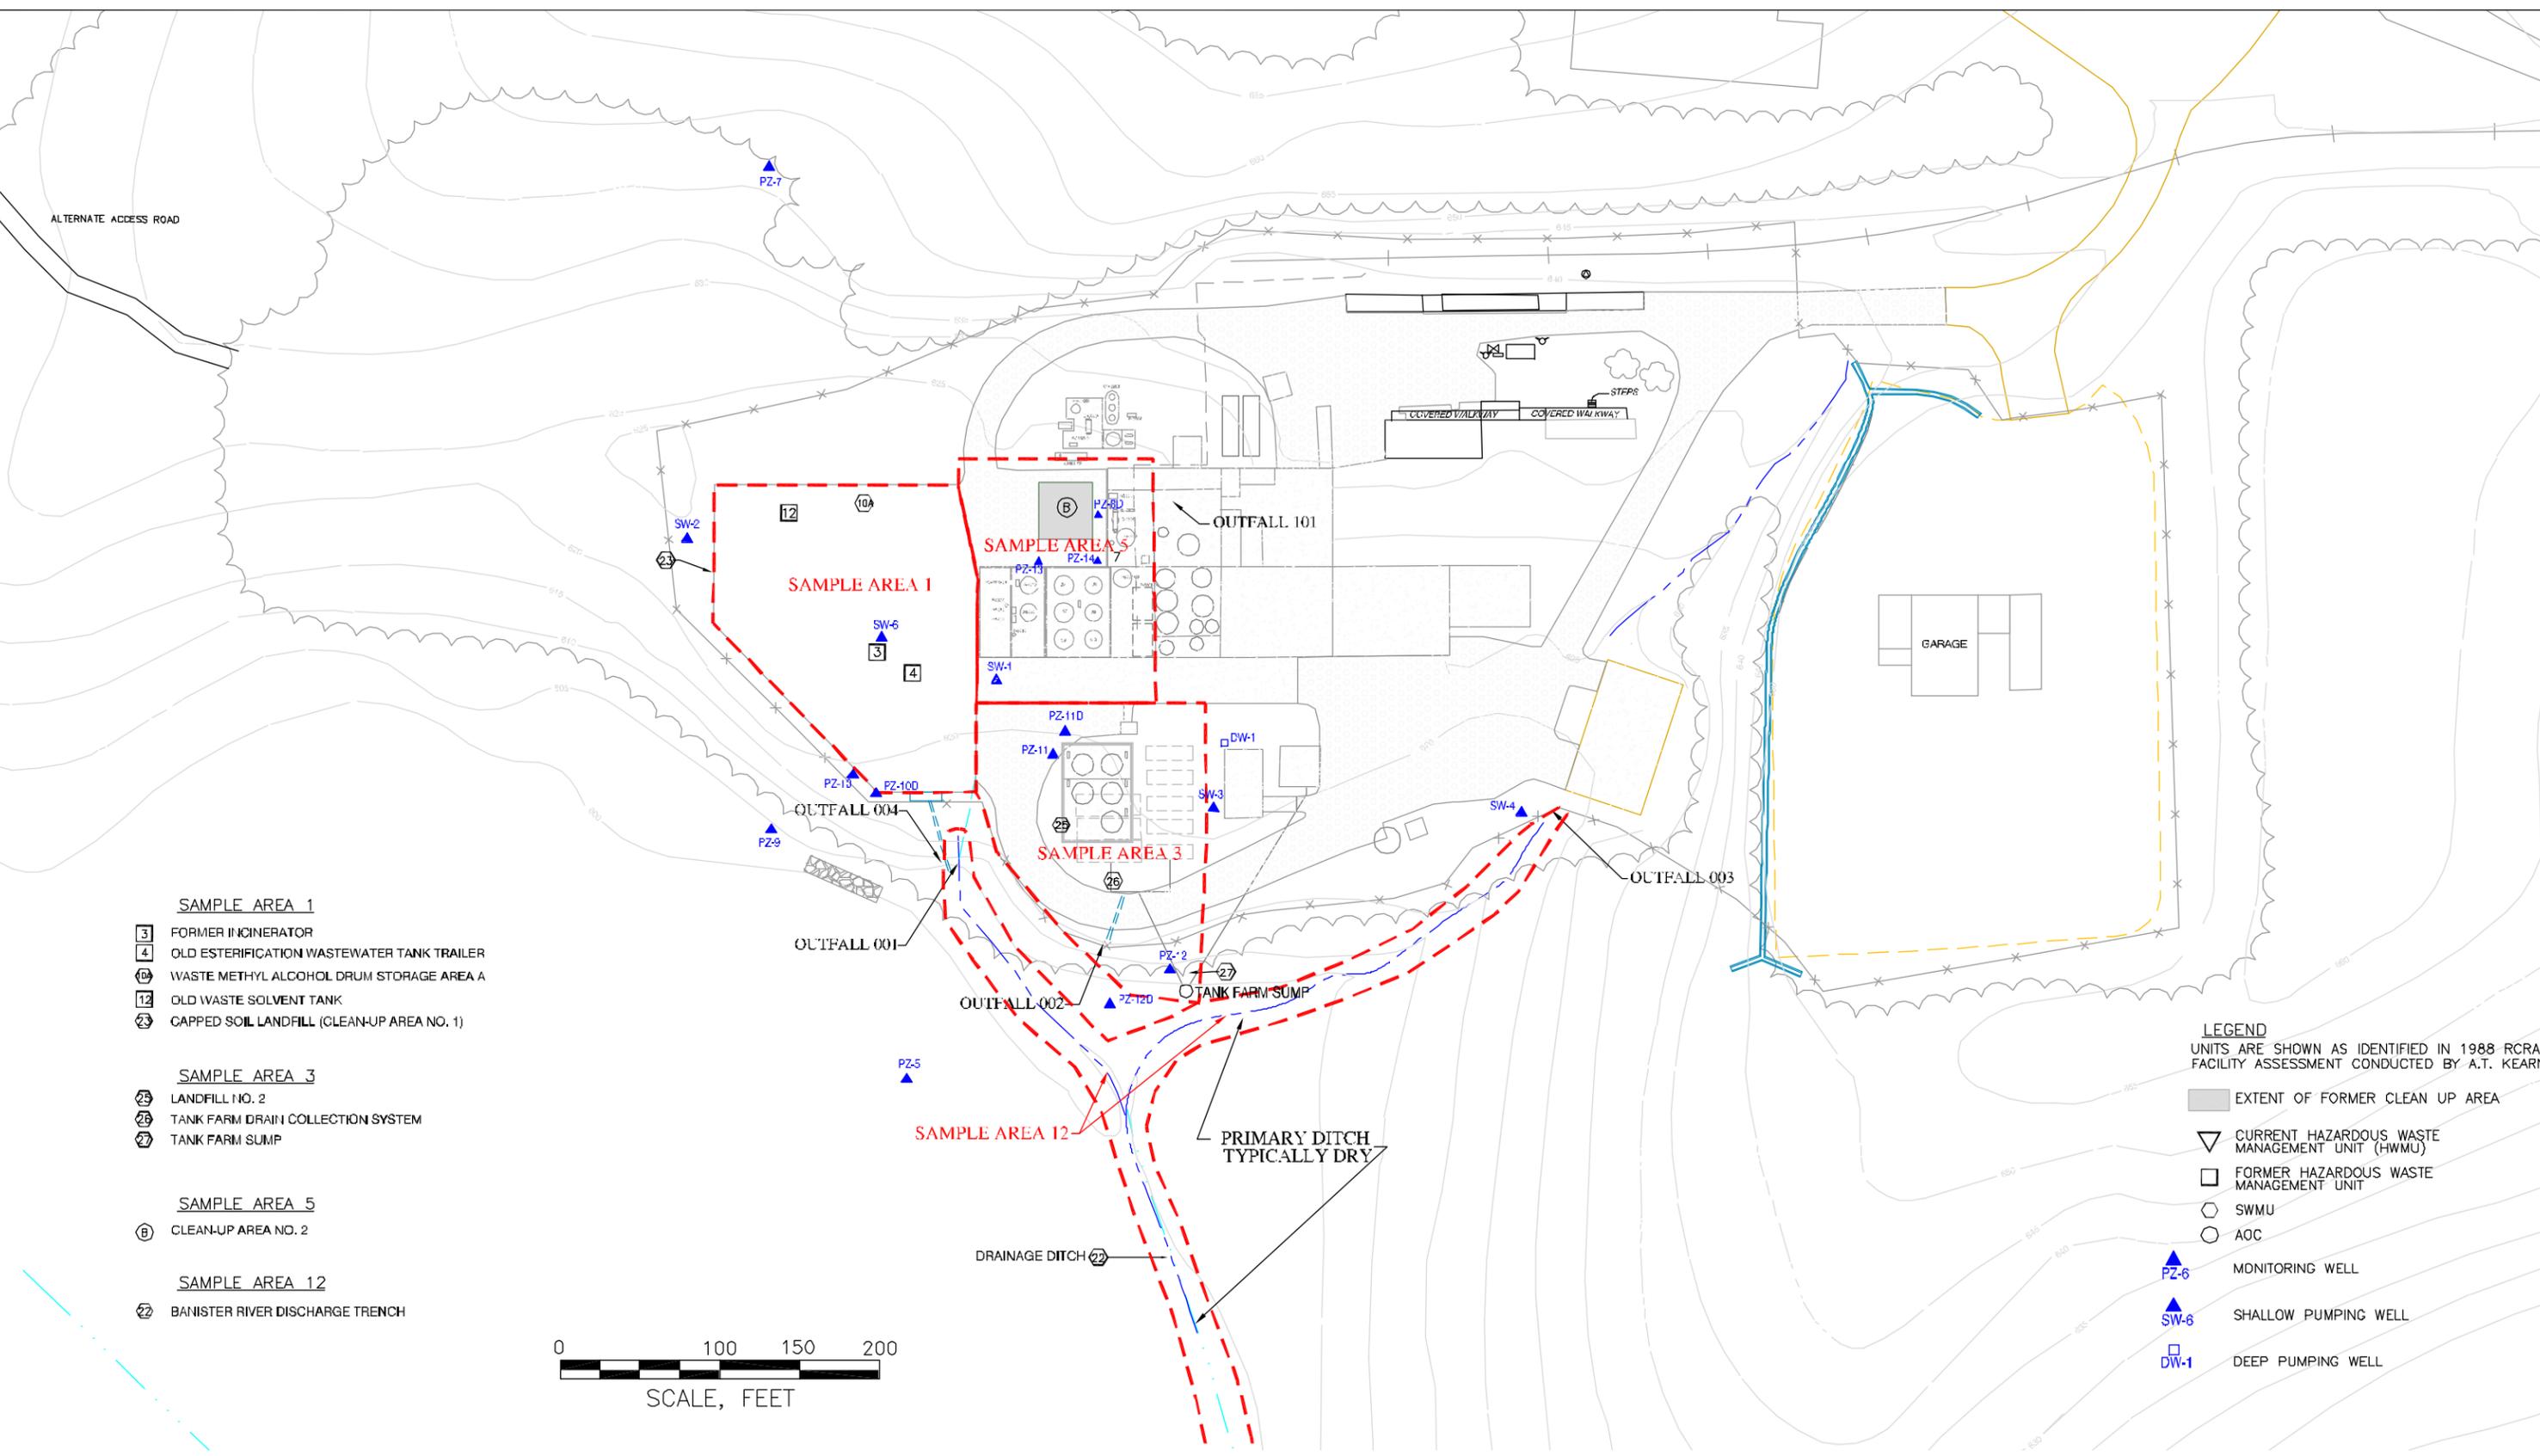

- SAMPLE AREA 1**
- 3 FORMER INCINERATOR
 - 4 OLD ESTERIFICATION WASTEWATER TANK TRAILER
 - 10A WASTE METHYL ALCOHOL DRUM STORAGE AREA A
 - 12 OLD WASTE SOLVENT TANK
 - 23 CAPPED SOIL LANDFILL (CLEAN-UP AREA NO. 1)
- SAMPLE AREA 3**
- 25 LANDFILL NO. 2
 - 26 TANK FARM DRAIN COLLECTION SYSTEM
 - 27 TANK FARM SUMP
- SAMPLE AREA 5**
- B CLEAN-UP AREA NO. 2
- SAMPLE AREA 12**
- 22 BANISTER RIVER DISCHARGE TRENCH

- LEGEND**
 UNITS ARE SHOWN AS IDENTIFIED IN 1988 RCRA FACILITY ASSESSMENT CONDUCTED BY A.T. KEARNEY
- EXTENT OF FORMER CLEAN UP AREA
 - ▽ CURRENT HAZARDOUS WASTE MANAGEMENT UNIT (HWMU)
 - FORMER HAZARDOUS WASTE MANAGEMENT UNIT
 - SWMU
 - AOC
 - ▲ PZ-6 MONITORING WELL
 - ▲ SW-6 SHALLOW PUMPING WELL
 - DW-1 DEEP PUMPING WELL

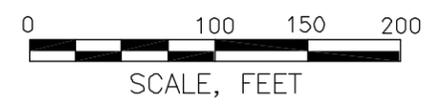

1		
2		
3		
4		
	DESCRIPTION OF REVISION	DATE:

CCP
 COOK COMPOSITES AND POLYMERS CO.
 CHATHAM, VIRGINIA

URS Corporation
 Consulting Engineers, Geologists and Environmental Scientists
 Morrisville, North Carolina

SCALE: 1" = 100'	DRN BY: TSH	7JUN'0
	CHECKED BY: CDF	7JUN'0

SAMPLE AREA LOCATION MAP

FILE NO. 3-829-92
FIG. NO. 2