


CITY: (Recd) DIV/GRPUP: (Recd) DB: (Recd) LD: (Opt) PIC: (Opt) PM: (Recd) TMI: (Opt) LYR: (Opt) ON: "OFF" REF: "REF"
 GA: PROJECT: Thompson Hwy LLP/LA/003307.0004 Sub-Slab Assessment/figures/3307-44-01--HISTORIC.dwg LAYOUT: 01 SAVED: 3/10/2017 5:43 PM ACADYER: 18.2S (LMS TECH) PAGES: 10 PLOT: 3/10/2017 5:43 PM BY: MEN, SOTHON
 XREFS: PROJECTNAME: --

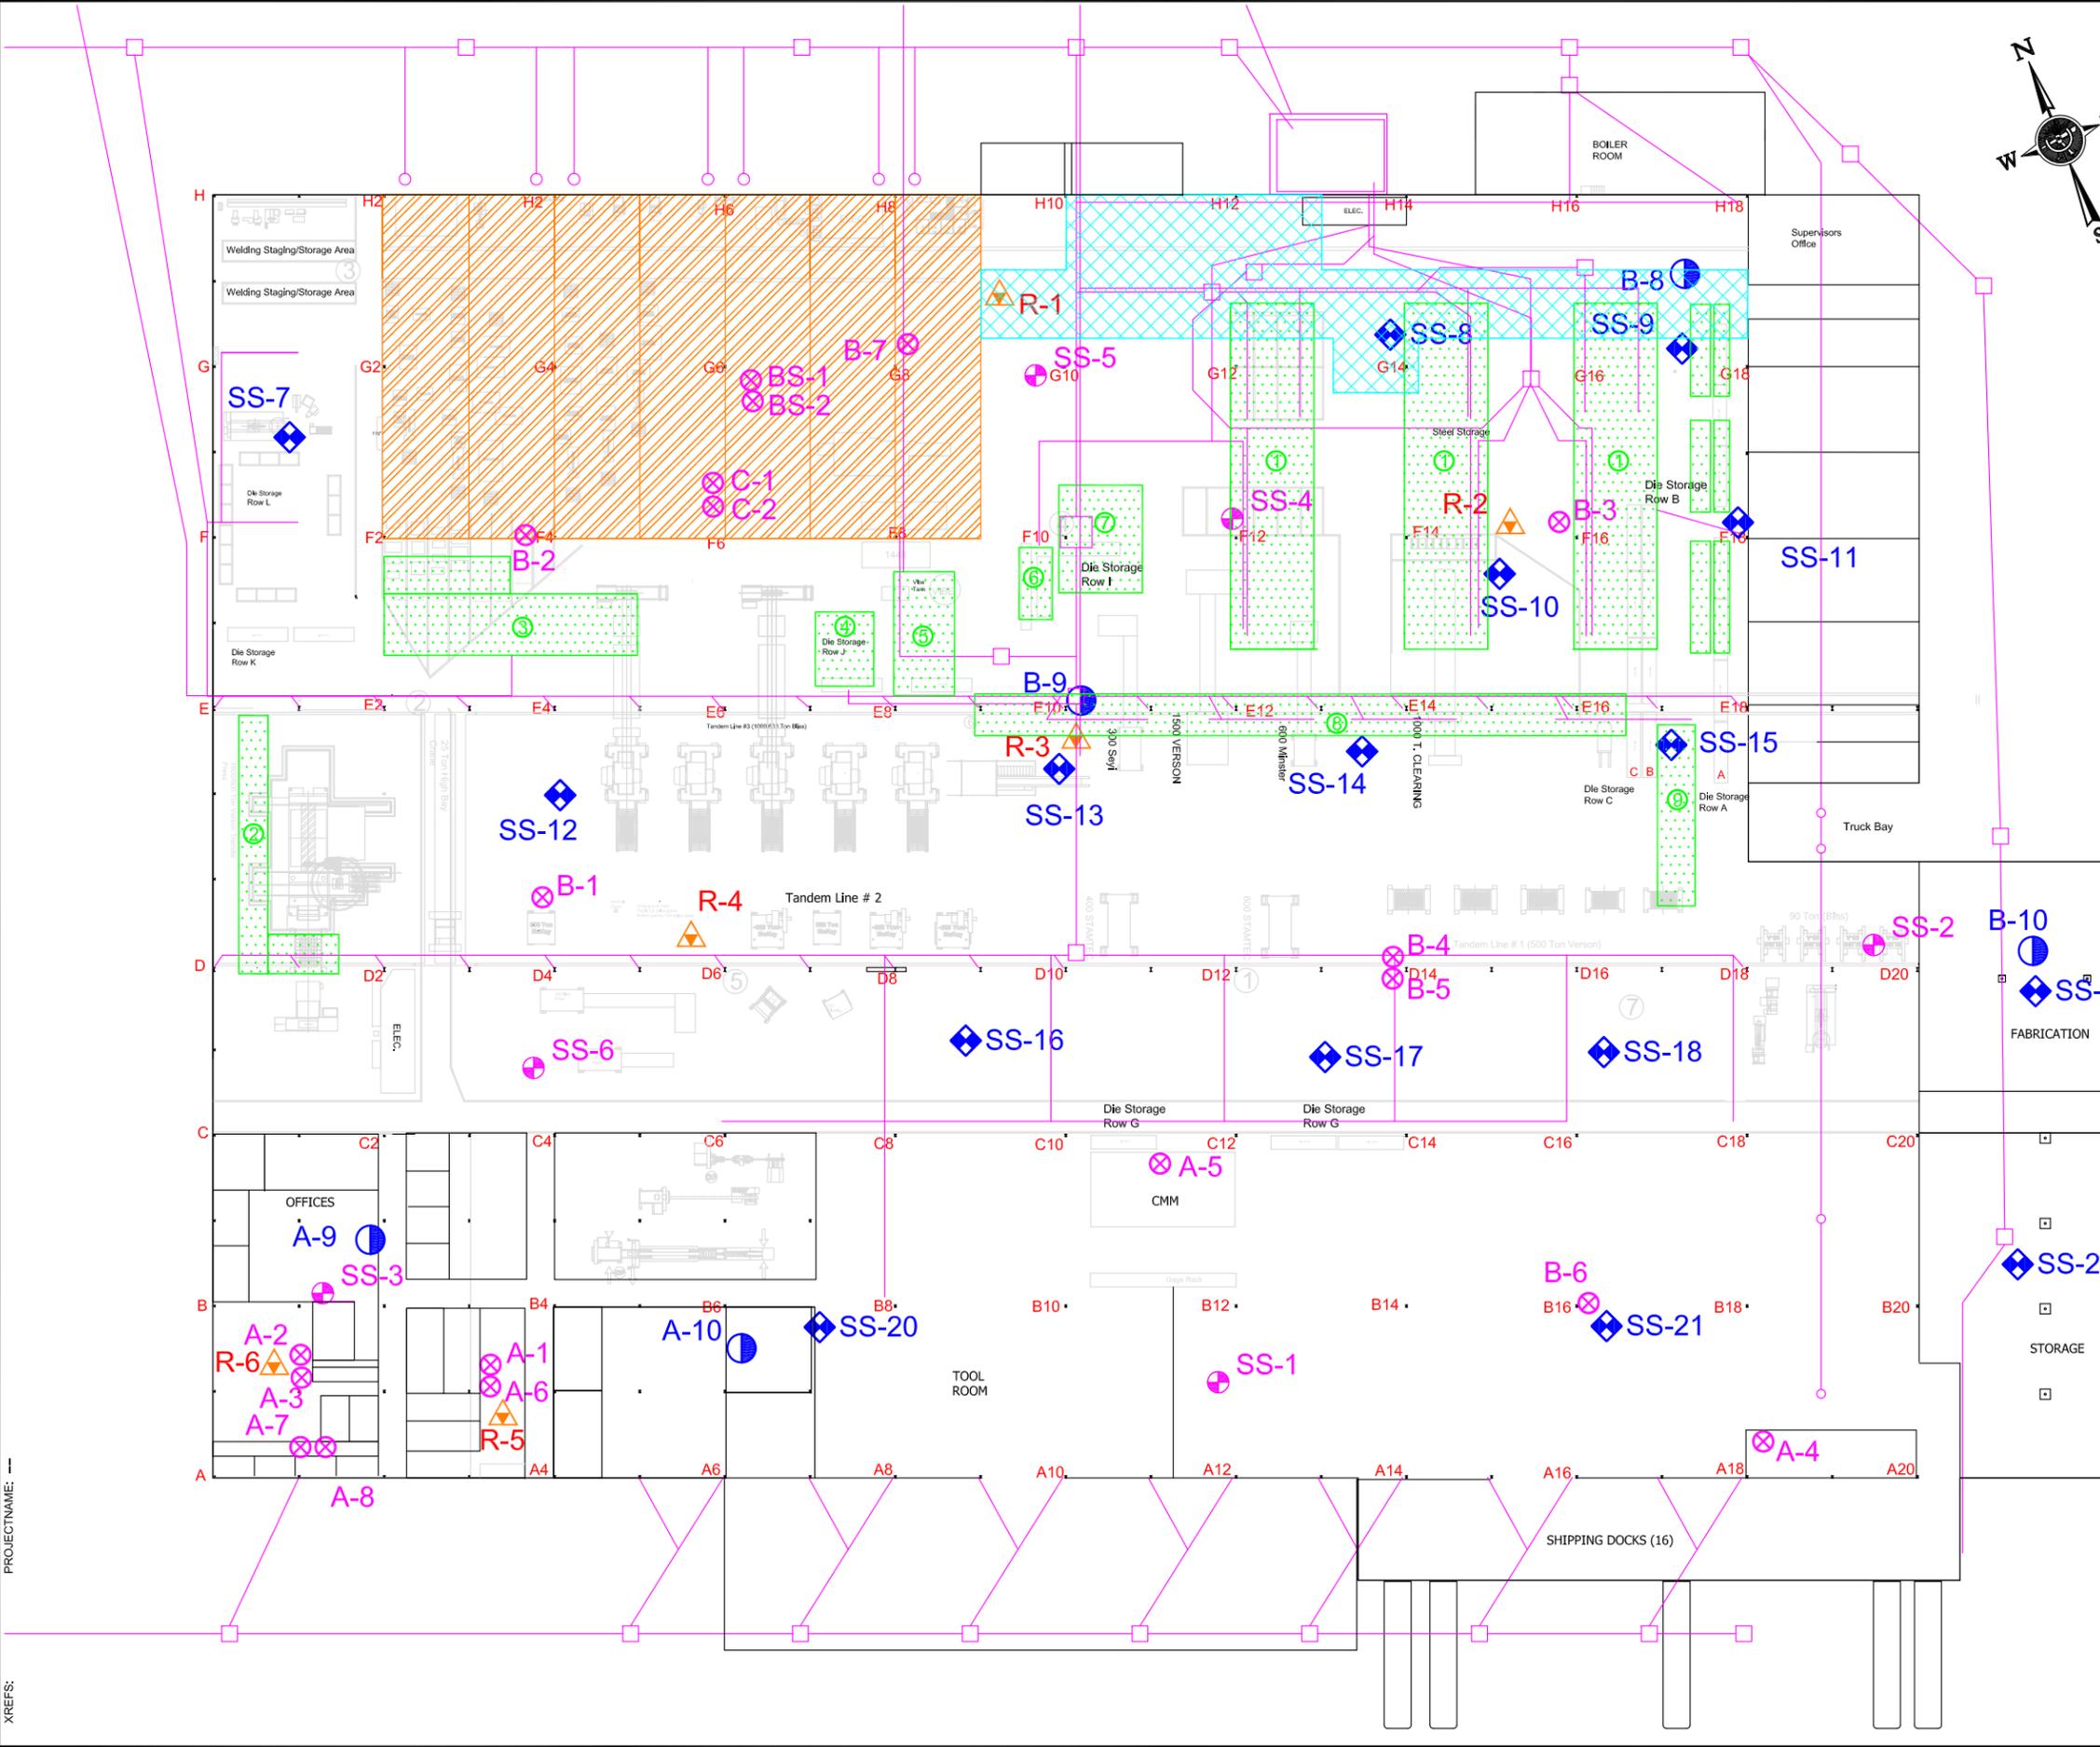

LEGEND:

- SS-1 PREVIOUS SUB-SLAB SAMPLE LOCATION AND DESIGNATION
- ◆ SS-22 PROPOSED SUB-SLAB SAMPLE LOCATION AND DESIGNATION
- ⊗ A-1 PREVIOUS INDOOR AIR SAMPLE LOCATION AND DESIGNATION
- A-7 PROPOSED INDOOR AIR SAMPLE LOCATION AND DESIGNATION
- ▲ R-1 PROPOSED RADIOLLOS SAMPLE LOCATION AND DESIGNATION
- APPROXIMATE LOCATION OF BASEMENT (DUST PITS)
- APPROXIMATE LOCATION OF PROPOSED CONCRETE REPLACEMENT PROJECT
- HISTORIC FEATURES
- CATCH BASIN
- SUBSURFACE DRAIN LINE


NOTES:

SUB-SLAB SAMPLE LOCATIONS SS-7 AND SS-8 WILL BE LOCATED IN THE BASEMENT.

SAMPLES C-1, C-2, BS-1, AND BS-2 COLLECTED IN THE BASEMENT.

SAMPLES A-7 AND A-8 COLLECTED UPSTAIRS IN THE OFFICE.

- A-1 DESIGNATION FOR OFFICE SPACE
- B-1 DESIGNATION FOR OPERATION AREAS
- C-1 DESIGNATION FOR BASEMENT SAMPLES
- ① FORMER CHROME PLATING PITS
- ② CATALYTIC CONVERTER
- ③ BUFF WASH (SOAK AND SPRAY)
- ④ STRESS WASH
- ⑤ BUTLER WASH
- ⑥ CAUSTIL PAINT STRIPPER
- ⑦ PAINT BOIL OFF
- ⑧ WHITE LINE
- ⑨ POWER COAT AND WASH

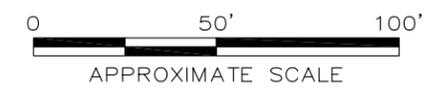

GRENADA MANUFACTURING, LLC

SAMPLE LOCATION MAP

FIGURE
1