

SA-4/5 Southern Area Excavation
Metal Bank Superfund Site

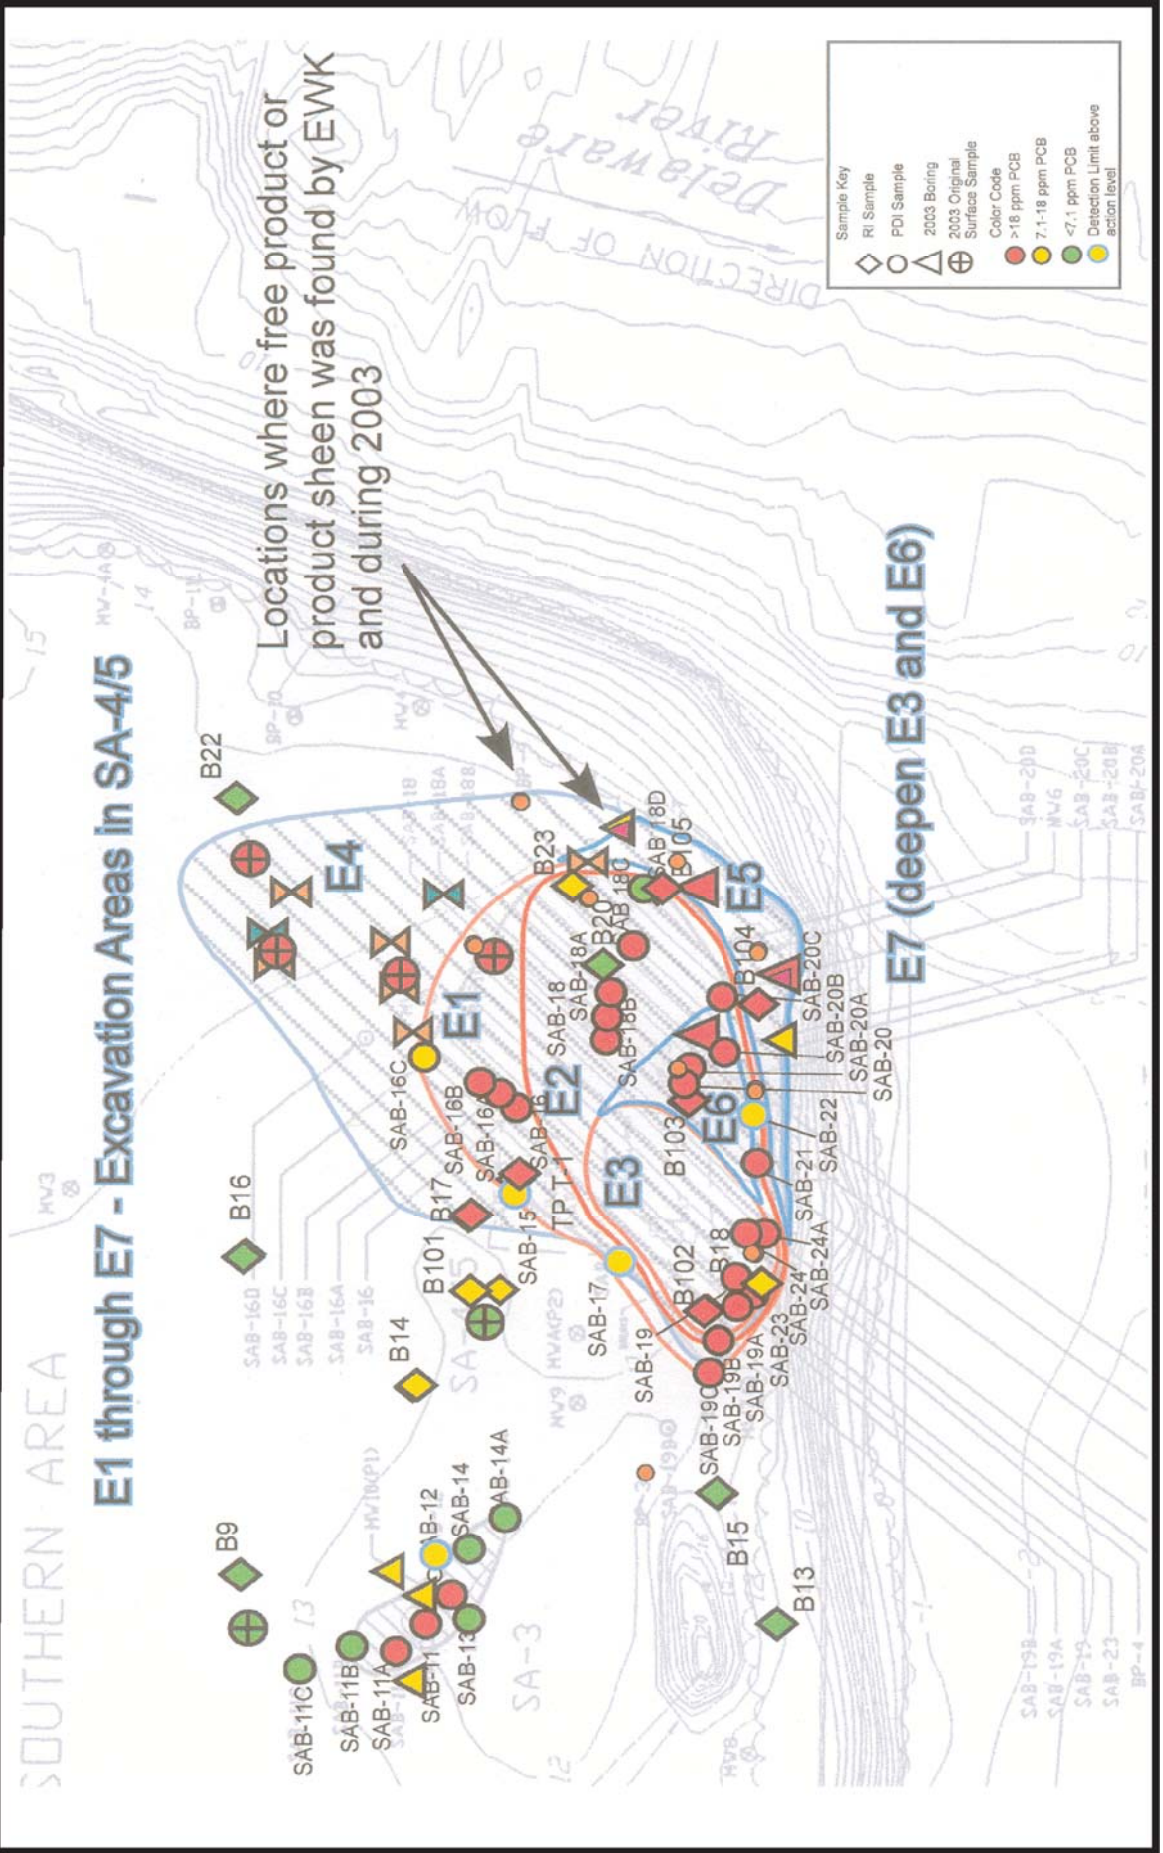


Figure 1: Metal Bank Revised Remedial Plan