

CONFIDENTIAL DOCUMENT FOR SETTLEMENT PURPOSES ONLY.

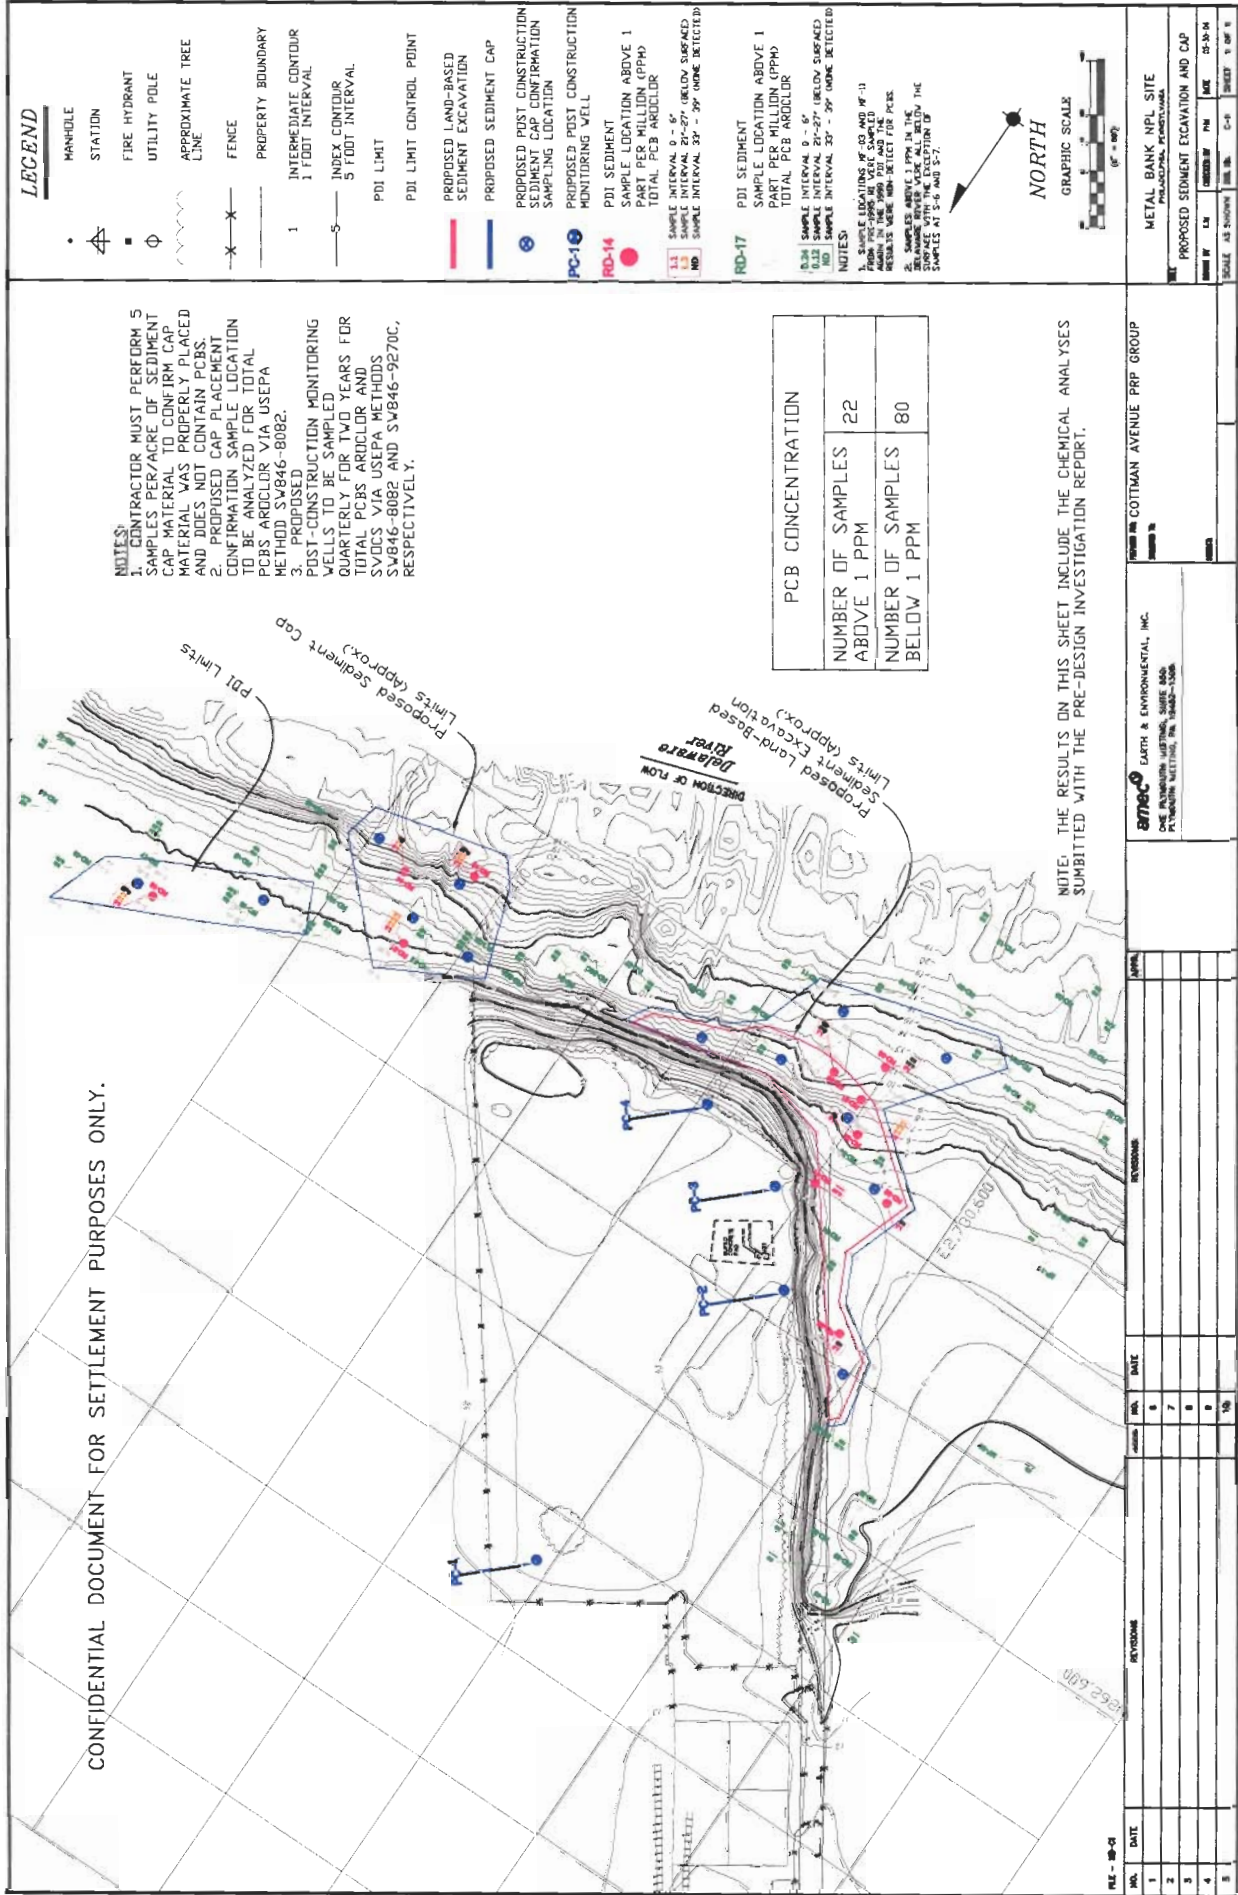


Figure 2: Metal Bank Revised Remedial Plan