


NOTE: NOT TO SCALE

SOURCE: DeLORME MAP EXPERT

FIGURE 1-1. SITE LOCATION MAP
 REMEDIAL INVESTIGATION REPORT
 NORTH BELMONT PCE SUPERFUND SITE
 NORTH BELMONT, GASTON COUNTY, NORTH CAROLINA
 SEDS PROJECT No. 96S-058, JUNE 1997



DRIF11.CDR

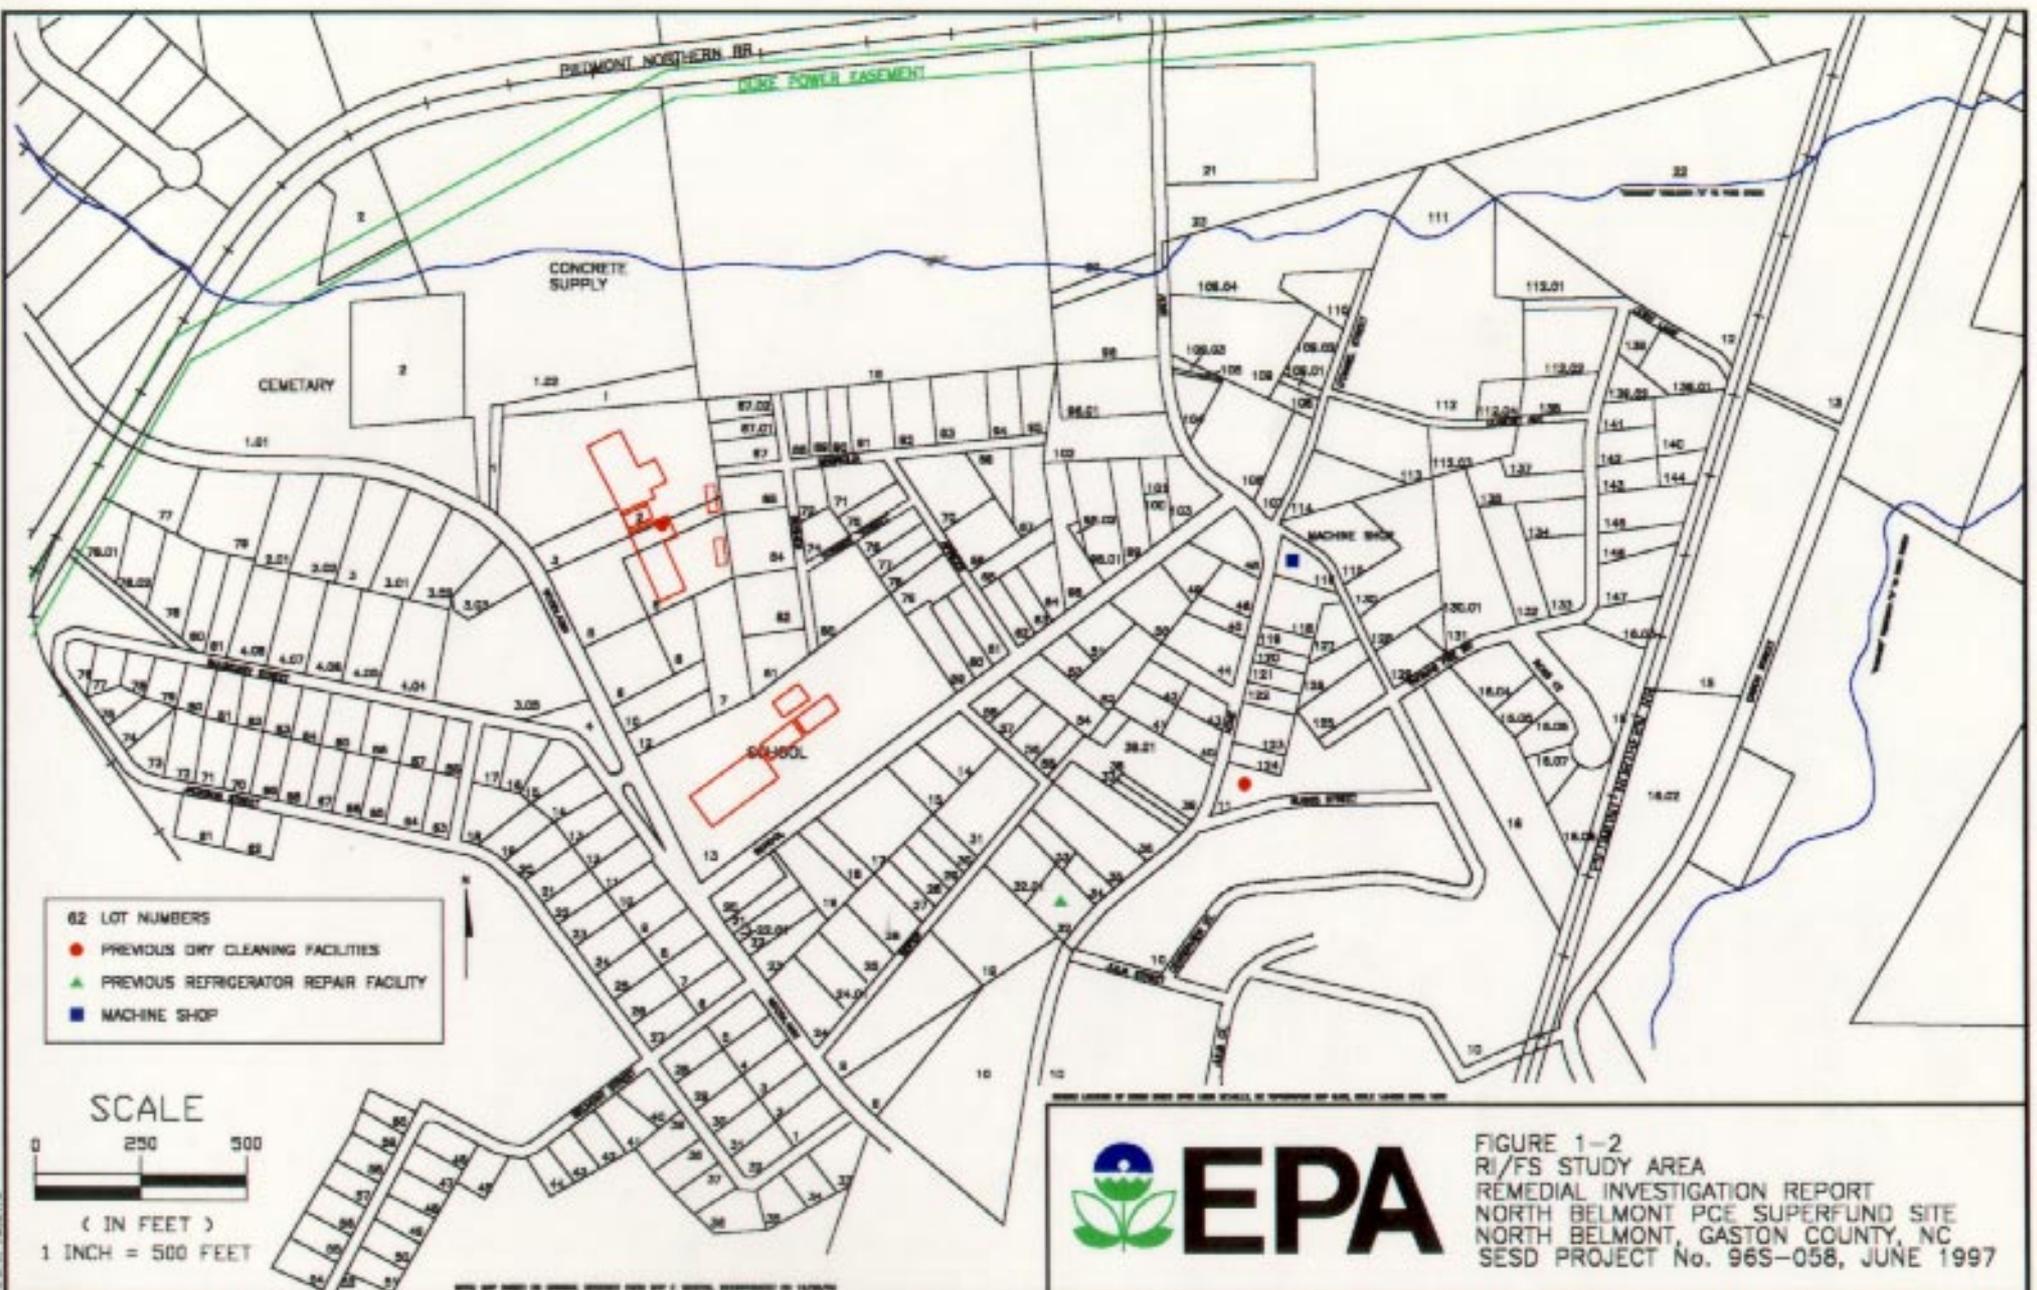

- 62 LOT NUMBERS
- PREVIOUS DRY CLEANING FACILITIES
- ▲ PREVIOUS REFRIGERATOR REPAIR FACILITY
- MACHINE SHOP

SCALE


0 250 500

(IN FEET)

1 INCH = 500 FEET



FIGURE 1-2
 RI/FS STUDY AREA
 REMEDIAL INVESTIGATION REPORT
 NORTH BELMONT PCE SUPERFUND SITE
 NORTH BELMONT, GASTON COUNTY, NC
 SEDS PROJECT No. 96S-058, JUNE 1997

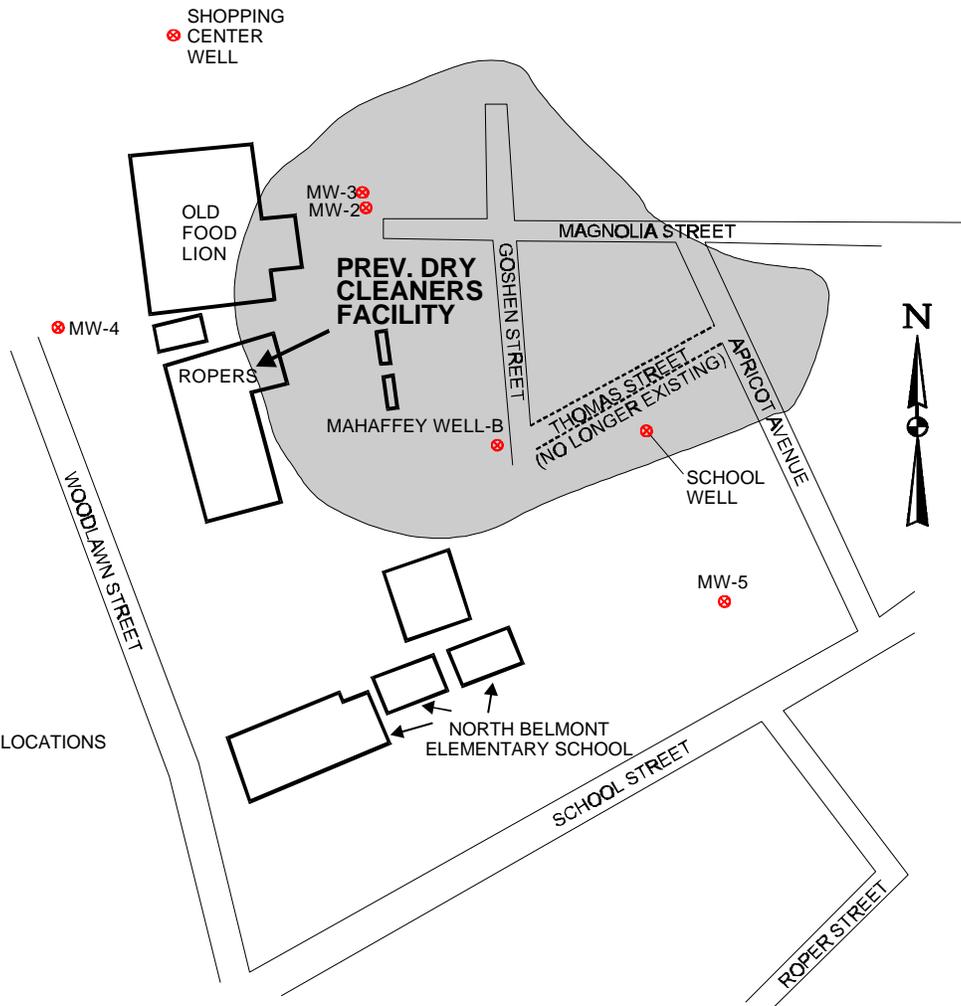

NOTE: REFERENCE "WELL INSTALLATION, SAMPLING AND PRELIMINARY HYDROGEOLOGICAL INVESTIGATION" FOR NORTH BELMONT ROAD SITE, NORTH BELMONT NORTH CAROLINA, OCTOBER 1991 ROY F. WESTON, INC.


NOTE: NOT TO SCALE

FIGURE 1-3. APPROXIMATE PCE/TCE GROUND WATER PLUME, 1991
 REMEDIAL INVESTIGATION REPORT
 NORTH BELMONT PCE SUPERFUND SITE
 NORTH BELMONT, GASTON COUNTY, NORTH CAROLINA
 SESD PROJECT No. 96S-058, JUNE 1997

DGRIF13.CDR



SHOPPING
CENTER
WELL

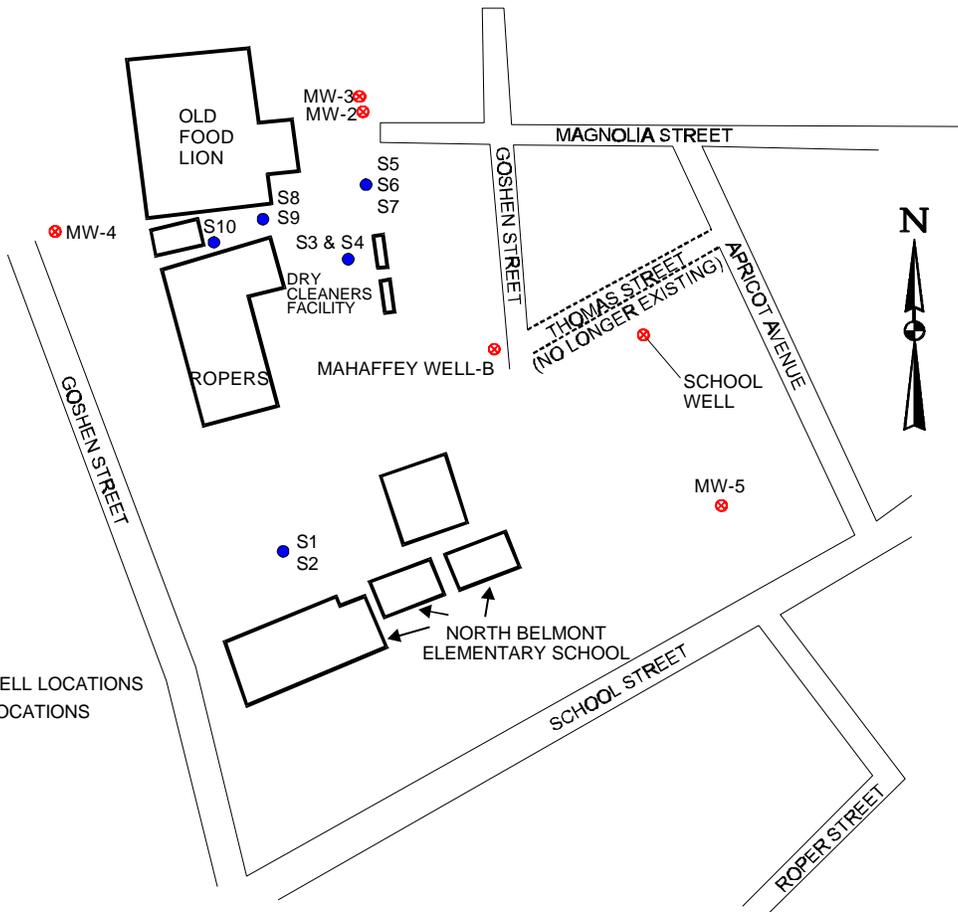

⊗ MONITORING WELL LOCATIONS
● SOIL SAMPLE LOCATIONS

NOTE: REFERENCE "WELL INSTALLATION, SAMPLING AND PRELIMINARY HYDROGEOLOGICAL INVESTIGATION" FOR NORTH BELMONT ROAD SITE, NORTH BELMONT NORTH CAROLINA, OCTOBER 1991 ROY F. WESTON, INC.

NOTE: NOT TO SCALE

FIGURE 1-4. NCDEHNR, SOIL SAMPLE LOCATIONS, JULY 1993
REMEDIAL INVESTIGATION REPORT
NORTH BELMONT PCE SUPERFUND SITE
NORTH BELMONT, GASTON COUNTY, NORTH CAROLINA
SESD PROJECT No. 96S-058, JUNE 1997

DGRIF14.CDR



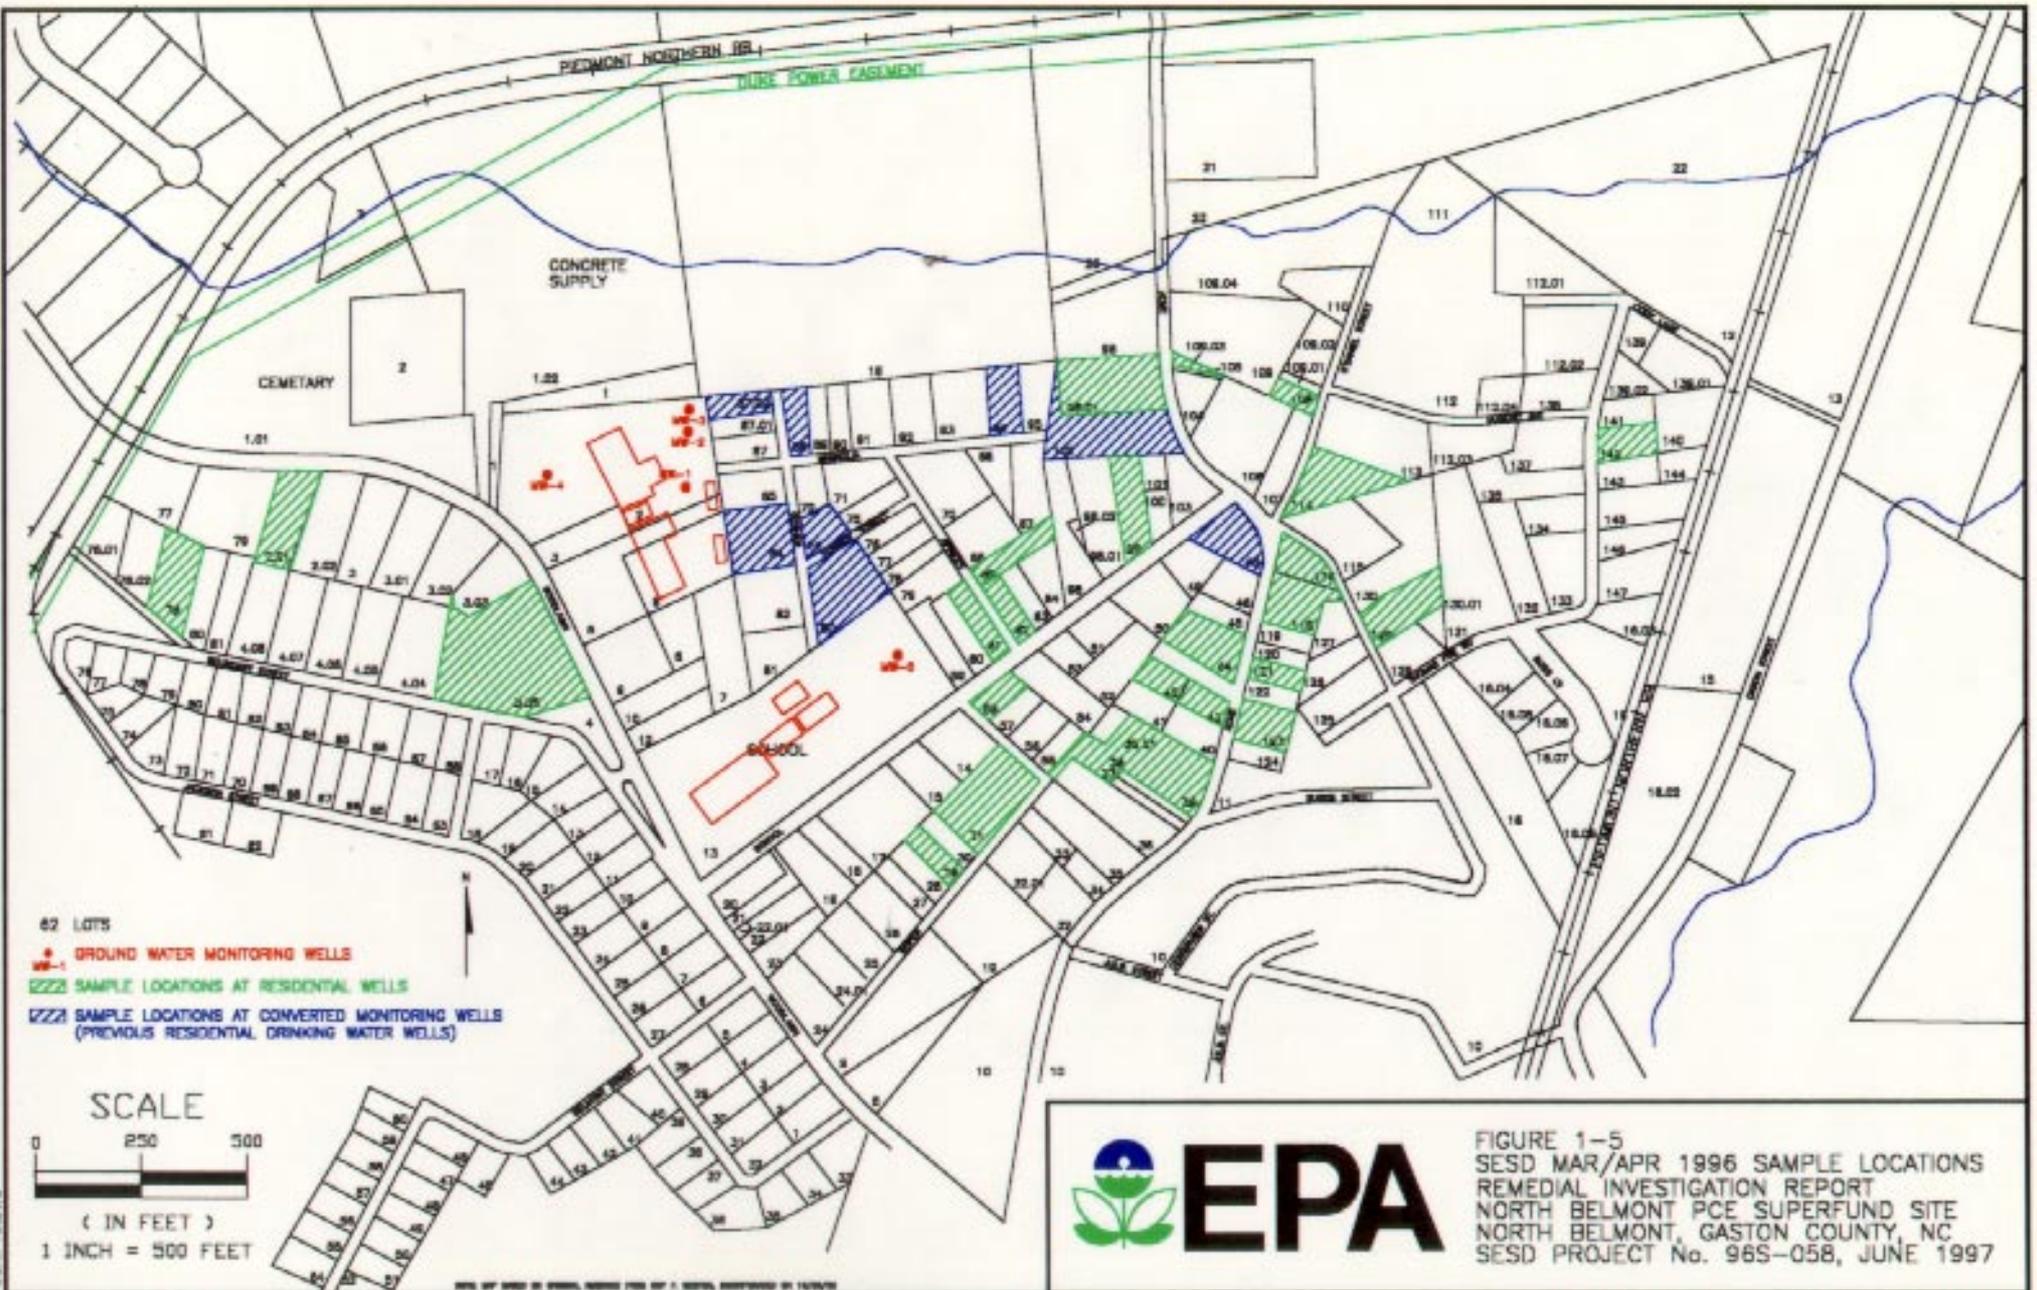


FIGURE 1-5
 SESD MAR/APR 1996 SAMPLE LOCATIONS
 REMEDIAL INVESTIGATION REPORT
 NORTH BELMONT PCE SUPERFUND SITE
 NORTH BELMONT, GASTON COUNTY, NC
 SESD PROJECT No. 96S-058, JUNE 1997

MAP WAS MADE BY SPANGL, BARBER AND ASSOCIATES, INC. FOR THE USE OF THE U.S. ENVIRONMENTAL PROTECTION AGENCY.