
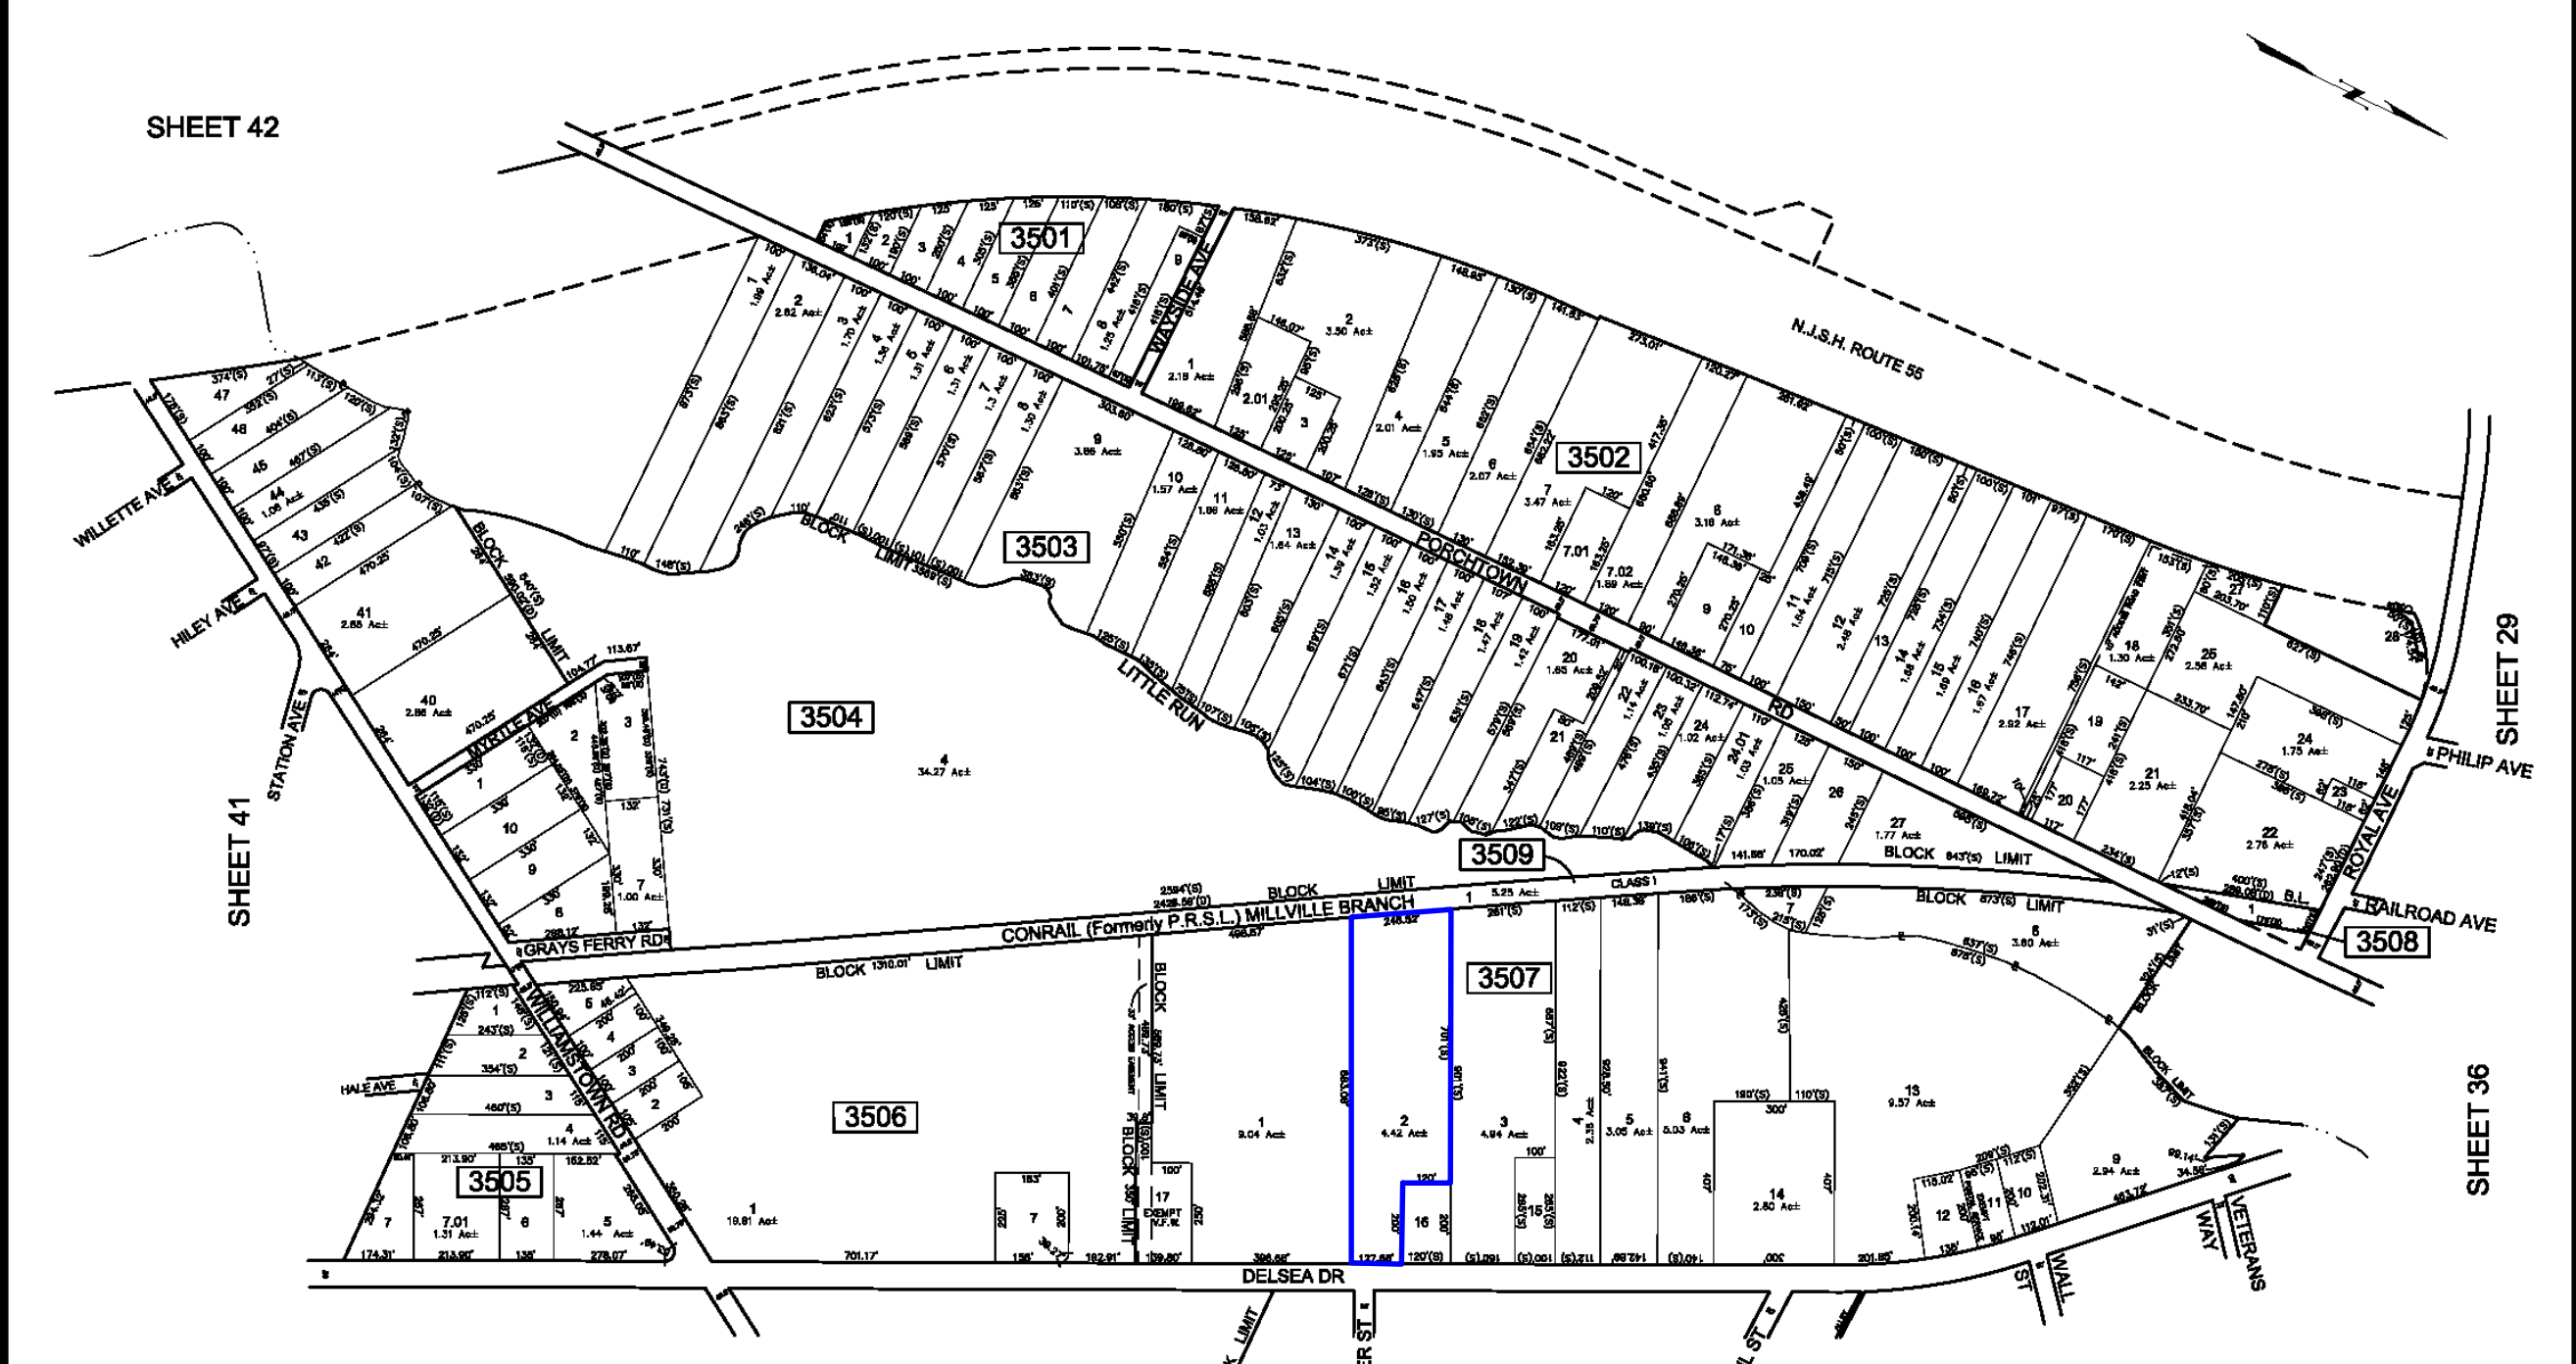


REVISIONS				
DATE	BY	LIC.NO	BLOCK	LOT

SHEET 30

Legend
 Site Location



TAX MAP
 FORMER MCCANDLESS
 FUELS SITE
 2231 Delsea Drive
 Franklinville, New Jersey

RCC Resource Control Consultants
 10 Lippincott Lane, Unit 1, Mt Holly, NJ 08060
 Tel.(856) 273-1009 Fax.(856) 273-1012
 1-866-Remedi-8

THIS MAP HAS BEEN GIVEN A FORMAL CERTIFICATION BY THE DIVISION OF TAXATION ON OCTOBER 1, 2014, SIGNED BY SUE DAVISON, CTA AND ASSIGNED SERIAL NUMBER 1048

TAX MAP
 TOWNSHIP OF FRANKLIN
 GLOUCESTER COUNTY NEW JERSEY
 SCALE: 1" = 200' DATE: DECEMBER 2016
CHARLES A. ATKINSON
 LICENSED LAND SURVEYOR
 NEW JERSEY LICENSE NO. 25884
 830 P.C. WHITE HORSE PIKE
 HAMMINGTON, NEW JERSEY 08037
 CD#48 24627872932
 TO SHOW CONDITIONS AS OF JANUARY 2017

Prepared By: SGH	Checked By: CHA
18016	5/1/2017
File: 18016_Tax	Figure: 3