

**UNITED STATES ENVIRONMENTAL PROTECTION AGENCY  
REGION 8  
UNDERGROUND INJECTION CONTROL**



DRAFT PERMIT

UT22461-12875

Produced Fluid Disposal (2D)

SWD 44-32-723

Uintah and Ouray Indian Reservation

Issued To

Middle Fork Energy Uinta, LLC  
1401 Wynkoop Street, Suite 300  
Denver, Colorado 80202

## TABLE OF CONTENTS

AUTHORIZATION TO CONSTRUCT AND OPERATE.....	1
SECTION A. WELL CONSTRUCTION REQUIREMENTS.....	2
1. Casing and Cement.....	2
2. Injection Tubing and Packer.....	2
3. Sampling and Monitoring Devices .....	2
4. Pre-Injection Logs and Tests.....	2
5. Postponement of Construction to Injection Wells.....	3
Section B. WELL OPERATION.....	3
1. Annular Injection Prohibition .....	3
2. Requirements Prior to Receiving Initial Authorization to Commence Injection.....	3
3. Injection Zone and Fluid Movement.....	4
4. Injection Pressure Limitation.....	4
5. Injection Volume Limitation .....	5
6. Injection Fluid Limitation.....	5
7. Tubing–Casing Annulus.....	6
8. Alteration, Workover, and Well Stimulation.....	6
9. Well Logging and Testing Requirements.....	6
10. Area of Review and Corrective Action.....	7
Section C. MECHANICAL INTEGRITY .....	7
1. Requirement to Maintain Mechanical Integrity.....	7
2. Demonstration of Mechanical Integrity.....	7
3. Mechanical Integrity Test Methods and Criteria .....	8
4. Notification Prior to Testing .....	8
5. Loss of Mechanical Integrity .....	8
Section D. Sampling, MONITORING, RECORDING, AND REPORTING OF RESULTS .....	9
1. Sampling and Monitoring Parameters and Frequency.....	9
2. Monitoring Methods .....	9
3. Submission of Sampling and Monitoring Reports.....	9
Section E. PLUGGING AND ABANDONMENT.....	10
1. Notification of Well Abandonment .....	10
2. Approved Plugging and Abandonment Plan.....	10
3. Well Plugging Requirements.....	10
4. Plugging and Abandonment Report.....	10
5. Wells Not Actively Injecting.....	11
Section F. CHANGES TO PERMIT CONDITIONS.....	11
1. Modification, Revocation and Reissuance, or Termination .....	11
2. Injection Well Conversion.....	11
3. Transfer of Permit .....	12
4. Permittee Change of Address.....	12
Section G. SEVERABILITY .....	13
Section H. CONFIDENTIALITY.....	13
Section I. Conditions Applicable to All Permits.....	13

1.	<i>Prohibition on Movement of Fluid Into a USDW</i> .....	13
2.	<i>Duty to Comply</i> .....	14
3.	<i>Need to Halt or Reduce Activity Not a Defense</i> .....	14
4.	<i>Duty to Mitigate</i> .....	14
5.	<i>Proper Operation and Maintenance</i> .....	14
6.	<i>Permit Actions</i> .....	14
7.	<i>Property and Private Rights; Other Laws</i> .....	14
8.	<i>Duty to Provide Information</i> .....	14
9.	<i>Inspection and Entry</i> .....	15
10.	<i>Records Retention</i> .....	15
11.	<i>Signatory and Certification Requirements</i> .....	16
12.	<i>Reporting Requirements</i> .....	16
	<i>Section J. FINANCIAL RESPONSIBILITY</i> .....	17
1.	<i>Method of Providing Financial Responsibility</i> .....	17
2.	<i>Types of Adequate Financial Responsibility</i> .....	18
3.	<i>Determining How Much Coverage is Needed</i> .....	18
4.	<i>Bankruptcy and/or Insolvency of the Permittee</i> .....	18
5.	<i>Bankruptcy, Insolvency, Suspension, or Loss of Authority of an Issuing Financial Institution</i> .....	18
	<i>ATTACHMENT I - WELL CONSTRUCTION REQUIREMENTS</i> .....	I-1
	<i>ATTACHMENT II - OPERATING REQUIREMENTS</i> .....	II-1
	<i>ATTACHMENT III – SAMPLING And REPORTING REQUIREMENTS</i> .....	III-1
	<i>ATTACHMENT IV – MONITORING AND REPORTING REQUIREMENTS</i> .....	IV-1
	<i>ATTACHMENT V – LOGGING AND TESTING REQUIREMENTS</i> .....	V-1
	<i>ATTACHMENT VI - PLUGGING AND ABANDONMENT REQUIREMENTS</i> .....	VI-1
	<i>ATTACHMENT VII - CORRECTIVE ACTION PLAN</i> .....	VII-1

## AUTHORIZATION TO CONSTRUCT AND OPERATE

Under the authority of the Safe Drinking Water Act (SDWA) and Underground Injection Control (UIC) Program regulations of the U. S. Environmental Protection Agency (EPA) codified at Title 40 of the Code of Federal Regulations (40 CFR) parts 2, 124, 144, 146, and 147, and according to the terms of this permit (Permit),

Middle Fork Energy Uinta, LLC  
1401 Wynkoop Street, Suite 300  
Denver, Colorado 80202

hereinafter referred to as the "Permittee," is authorized to construct and, upon issuance of authorization to commence injection, to operate the following Class II well:

SWD 44-32-723  
S32, T7S, R23E  
Latitude: 40.160549, Longitude: -109.343593  
Uintah and Ouray Indian Reservation

This Permit is based on representations made by the Permittee and other information contained in the administrative record. Misrepresentation of information or failure to fully disclose all relevant information may be cause for termination, revocation and reissuance, or modification of this Permit, and/or formal enforcement action. It is the Permittee's responsibility to read and understand all provisions of this Permit.

EPA UIC permit conditions are based on authorities set forth at 40 CFR parts 144 and 146 and address potential impacts to Underground Sources of Drinking Water (USDWs). Under 40 CFR part 144, subparts D and E, certain conditions apply to all UIC permits and must be incorporated either expressly or by reference. Regulations specific to injection wells within Indian Country in Utah are found at 40 CFR § 147 Subpart TT. The Permittee is authorized to engage in underground injection in accordance with the conditions of this Permit. Any underground injection activity not authorized by this Permit into the above referenced well(s) is prohibited. Compliance with the terms of this Permit does not constitute a defense to any action brought under the provisions of Section 1431 of the SDWA or any other law governing protection of public health or the environment, nor does it serve as a shield to the Permittee's independent obligation to comply with all UIC regulations. Nothing in this Permit relieves the Permittee of any duties under applicable regulations.

This Permit is issued for the operating life of the facility or until it expires under the terms of the Permit, unless modified, revoked and reissued, or terminated under 40 CFR §§ 124.5, 144.12, 144.39, 144.40 or 144.41. The Permit must be reviewed at least once every five years to determine if action is required under 40 CFR § 144.36(a).

Issued Date \_\_\_\_\_ **DRAFT** \_\_\_\_\_

Effective Date \_\_\_\_\_ **DRAFT** \_\_\_\_\_

Douglas Minter, Manager  
Safe Drinking Water Branch  
Water Division

## **SECTION A. WELL CONSTRUCTION REQUIREMENTS**

The EPA-approved well construction plan is given in ATTACHMENT I of this Permit. The Permittee must comply with ATTACHMENT I, as approved by the Director. Once construction has begun, the Permittee must notify the Director within 30 days of the start date.

After initial construction of the well, the Permittee may make changes consistent with permit conditions. If these changes result in changes to the well construction schematic, notification must be provided to the Director. Such changes must be approved via written correspondence from the Director. Upon approval, the Permittee must comply with such changes, and such changes constitute enforceable requirements of this Permit. The Director may determine that a permit modification is needed to implement a proposed change. Changes to the approved well construction plan must not be implemented until after the Permittee has received approval from the Director.

### **1. *Casing and Cement***

The well(s) must be cased and cemented to prevent the movement of fluids into or between USDWs, and in accordance with 40 CFR § 146.22. Additional federal, tribal, state, or local laws or regulations may also apply.

The casing and cement used in the construction of each newly drilled well must be designed for the life expectancy of the well.

### **2. *Injection Tubing and Packer***

Injection must only take place through tubing with a packer set within or below the nearest cemented and impermeable confining system according to the specifications in ATTACHMENT I of this Permit. Any proposed changes must be submitted by the Permittee in accordance with Section B.8. *Alteration, Workover, and Well Stimulation* of this Permit.

### **3. *Sampling and Monitoring Devices***

The Permittee must install and maintain in good operating condition any and all devices required to measure, monitor, and record the parameters required by this permit in ATTACHMENT III and ATTACHMENT IV. Requirements for monitoring devices are found in ATTACHMENT I.

The Permittee must ensure that the devices and methods installed and used are sufficient to represent the activity being measured, monitored, or recorded. Calculated flow data or periodic monitoring are not acceptable for required continuous monitoring except as a back-up system for when primary continuous monitoring devices malfunction or power outage occurs. The Permittee must ensure the well construction and near-wellhead design is appropriate for collecting fluid samples and fulfilling all monitoring requirements. The Permittee must ensure all gauges used for monitoring and testing are calibrated as appropriate.

### **4. *Pre-Injection Logs and Tests***

Well logging and testing requirements prior to receiving initial authorization to commence injection are found in ATTACHMENT V. Well logs and tests must be performed according to current EPA-approved procedures or alternate procedures approved by the Director. The Director may stipulate

specific test methods and criteria best suited for a specific well construction and injection operation. Limited injection is permissible prior to receiving initial authorization to inject only for the purposes of conducting the initial well logs and tests required in ATTACHMENT V.

## **5. *Postponement of Construction to Injection Wells***

- (a) If well construction has not commenced:
  - (i) The Permit expires two years from the “Effective Date” unless the Permittee requests an extension described in paragraph 1(a)(ii) of this section. The Permittee is allowed a maximum of two extensions at the Director’s discretion, not to exceed six years after the “Effective Date” to construct the well. The Director may further limit the number of and/or duration of extensions.
  - (ii) A request for extension must be in writing and received prior to the applicable permit expiration date. The request must state the reasons for the delay, provide an estimated well completion date, and list any additional wells within the area of review (AOR) that have not been previously identified. The request must also include well construction diagrams, cement records, and cement bond logs for these wells within the AOR that penetrate the overlying confining zone. If no such wells exist, the Permittee must certify this in writing.
  - (iii) For requests submitted in accordance with this section, the Permit remains in effect unless the Permittee receives written notice from the Director stating that the Permit has expired or is otherwise not extended.
  - (iv) Once the Permit has expired, the Permittee must reapply for a UIC permit and restart the complete permit application process, including opportunity for public comment, if intending to use the well(s) for the purposes of injection.
- (b) If well construction has begun before the Permit has expired in accordance with this section and the Permittee has not received authorization to commence injection, the Permittee is subject to the conditions found in Section E.5. *Wells Not Actively Injecting* or may elect to convert the well to a non-UIC well found in Section F.2. *Injection Well Conversion*.

## **SECTION B. WELL OPERATION**

### **1. *Annular Injection Prohibition***

Injection into any annulus formed between casings serving as surface, intermediate, or long string casing, or between any casing and the wellbore is prohibited.

### **2. *Requirements Prior to Receiving Initial Authorization to Commence Injection***

Well injection is prohibited until the Permittee has met all well construction and pre-injection requirements, and received written authorization to inject from the Director. Requirements include the following:

- (a) The Permittee has:
- (i) submitted to the Director a notice of completion of construction and a completed EPA Form 7520-18 and required attachments or its equivalent. If the well construction is different than the approved construction found in ATTACHMENT I, the Permittee must also provide a revised well diagram and a description of the previously approved modification to the well construction;
  - (ii) conducted all applicable requirements found in ATTACHMENT III and ATTACHMENT V and submitted required records to the Director. The logging and testing requirements include demonstration of mechanical integrity (MI) pursuant to 40 CFR § 146.8(a) in accordance with the conditions found in Section C of this Permit; and
  - (iii) satisfied requirements for corrective action in ATTACHMENT VII, if applicable.
- (b) The Director has received and reviewed the documentation associated with the requirements in paragraph 2(a) of this section and finds it is in compliance with the conditions of the Permit.
- (c) The Director has inspected the injection well and finds it is in compliance with the conditions of the Permit. Such inspection is waived if the Permittee has not received notice from the Director of intent to inspect the injection well within 13 days of the date of the notice provided in paragraph 2(a)(i) above.

### **3. Injection Zone and Fluid Movement**

*Injection zone* means “a geological formation, group of formations, or part of a formation receiving fluids through a well.” Injection may only occur within the approved injection zone specified in ATTACHMENT II and injected fluids must remain within the injection zone. If monitoring indicates the movement of fluids from the injection zone, the Permittee must notify the Director within twenty-four (24) hours (Section I.12) and submit a written report that documents circumstances that resulted in movement of fluids beyond the injection zone.

For perforated casing completions, additional injection perforations may be added if (1) they are made within the approved injection zone, (2) fracture gradient data is submitted and representative of the portion of the injection zone to be perforated, and (3) the Permittee provides notice and reports to the Director in accordance with Section B.8. *Alteration, Workover, and Well Stimulation*. The Permittee must also follow the requirements found in Section B.4 *Injection Pressure Limitation* that may result in a change to the permitted Maximum Allowable Injection Pressure (MAIP).

### **4. Injection Pressure Limitation**

- (a) Injection pressure at the wellhead must not initiate new fractures or propagate existing fractures in the confining zone, and must not cause the movement of injectate or formation fluids into a USDW.
- (b) Except during stimulation or well tests approved by the Director, injection pressure must not exceed the MAIP.
- (c) The **MAIP** is calculated using the equation below. The MAIP and data parameters used in calculating the MAIP are found in ATTACHMENT II. The MAIP as measured at the surface

must equal the formation fracture pressure (FFP) plus friction loss, if applicable. Friction loss may be applied at the Director's discretion.

$$\text{MAIP} = \text{FFP} + \text{Friction Loss (if applicable)}$$

**Friction Loss** (psi) is pressure loss between the wellhead and the injection zone as a result of injection.

The **FFP** (measured at the surface) will be calculated using the following equation:

$$\text{FFP} = [\text{Fracture Gradient} - (0.433 * (\text{Specific Gravity} + \text{SG Fluctuation Factor}))] * \text{Depth}$$

**Fracture Gradient** (psi/ft) is the fracture gradient of the injection zone.

**Specific Gravity** (unitless) is a ratio of the density of the injection fluid to the density of water at 4 degrees Celsius, obtained from a representative injection fluid sample.

**SG Fluctuation Factor** (unitless) is added to the Specific Gravity to account for potential variations of the actual injected fluid specific gravity.

**Depth (ft)** is the measured distance as described in ATTACHMENT II.

(d) MAIP Changes

- (i) After initial construction of the well, the MAIP may be recalculated based upon the completion report data.
- (ii) Any time the injectate specific gravity value is greater than the (SG + SGFF) that was used to calculate the current MAIP, a new MAIP must be calculated according to the new value. Other data that may support a MAIP calculation include information about the injection zone fracture gradient, friction loss, and/or depth.
- (iii) The recalculated MAIP per this section of the Permit must replace the MAIP value given in ATTACHMENT II of the Permit and will become effective and enforceable upon written correspondence from the Director. The Director may also determine that a permit modification is needed to implement the change.
- (iv) The Permittee may request a change to the MAIP. The Permittee must submit documentation needed to reevaluate the MAIP to the Director for approval.
- (v) The Director may determine that a MAIP lower than the MAIP calculated in 4(c) of this section is appropriate for the protection of USDWs.

## 5. Injection Volume Limitation

Injection volume is limited to the total volume specified in ATTACHMENT II.

## 6. Injection Fluid Limitation

Injected fluids are limited to those fluids described in ATTACHMENT II. Prior to introduction of a new source (e.g., different production formation, well field, etc.) into the well, the Permittee must provide notification to the Director. The notification must include a description of the fluid, the process that generated the fluid, and a representative sample of the new fluid source that provides an analysis of the constituents found in ATTACHMENT III. Analysis of additional constituents may be



requested on a case-by-case basis. Results of the fluid analysis will be used to determine if a new MAIP is required. See Section B.4 *Injection Pressure Limitation*.

## **7. *Tubing–Casing Annulus***

The tubing-casing annulus (TCA), or the inner most annulus in the well, must be filled with a non-corrosive fluid or other fluid approved by the Director. The wellhead must include valves to isolate the TCA which must remain closed at all times, including during routine monitoring when active or inactive, unless opened as part an investigation to determine the cause of TCA pressure exceeding the limit found in ATTACHMENT II, or when necessary, as part of alterations, workovers and well stimulations described at Section B.8.

If wellhead TCA pressure cannot be maintained at the pressure found in ATTACHMENT II, the Permittee must report to the Director the actions taken to determine the cause and the proposed remedy. If a loss of MI has been determined, the Permittee must comply with the Loss of Mechanical Integrity requirements found in Section C.5.

## **8. *Alteration, Workover, and Well Stimulation***

Alterations, workovers, and well stimulations must meet all conditions of the Permit. Alterations, workovers, and well stimulations include any activity that physically changes the well construction (casing, tubing, packer) or injection zone. These actions are collectively called, “alterations” for the remainder of this section.

The Permittee must give advance notice to the Director prior to beginning an alteration to the injection well(s) or injection zone. This notice must be provided at least 30 days prior to the date of the planned alteration. At the Director’s discretion, a shorter notification period may be allowed. Additionally, the Director's prior written approval must be obtained if the alteration modifies the approved well construction. Alterations that fall outside of the minimum construction requirements in ATTACHMENT I will require a permit modification and may require additional testing or monitoring requirements.

The Permittee must record all alterations on a Well Rework Record (EPA Form 7520-19) and submit a revised well schematic and plugging and abandonment (P&A) plan, if necessary, when the well construction has been modified. The Permittee must submit these documents and other records of alterations, logging, or test data to the Director within 30 days of completion of the activity.

The Permittee must complete any alteration that affects the tubing, packer, or casing and provide demonstration of Internal MI as defined in Section C.1 within 90 days of beginning the activity. If the Permittee is unable to complete work within the specified time period, the Permittee must propose an alternative schedule. Injection operations must not resume until Internal MI has been successfully demonstrated. If MI is lost, the Permittee must receive written approval from the Director to recommence injection in accordance with Section C.5 of this Permit.

## **9. *Well Logging and Testing Requirements***

Well logging and testing requirements are found in ATTACHMENT V. The Permittee must ensure that

log and test requirements are performed within the time frames specified in ATTACHMENT V. The Director may stipulate specific test methods and criteria best suited for a specific well construction and injection operation. The Permittee must provide the well logging and testing procedure prior to conducting any well log or test. It is the responsibility of the Permittee to conduct all well logging and testing requirements according to EPA approved procedures.

### **10. Area of Review and Corrective Action**

The area of review (AOR) for this Permit is found in ATTACHMENT II and associated corrective action required within the AOR is found in ATTACHMENT VII. The Permittee has an on-going obligation as described in ATTACHMENT IV to identify and report any additional wells not previously reported within the AOR.

For any wells, that penetrate the confining zone within the AOR, which are improperly sealed, completed, or plugged and abandoned, the Director may require corrective action as is necessary to prevent movement of fluid out of the injection zone into USDWs.

## **SECTION C. MECHANICAL INTEGRITY**

### **1. Requirement to Maintain Mechanical Integrity**

The Permittee is required to ensure that injection well Mechanical Integrity (MI) is always maintained. Injection into a well that lacks MI is prohibited. An injection well must satisfy both Internal and External MI:

**Internal MI** - There is no significant leak in the casing, tubing, or packer; and

**External MI** - There is no significant fluid movement into a USDW through vertical channels adjacent to the injection well bore.

### **2. Demonstration of Mechanical Integrity**

The Permittee must demonstrate that the injection well(s) has established MI as defined in Section C.1. The Permittee must demonstrate MI on the following occasions:

- (a) Prior to receiving authorization to commence injection in accordance with Section B.2 and periodically, thereafter as specified in ATTACHMENT V.
- (b) After any alteration that compromises the MI of the well or after a loss or suspected loss of MI in accordance with Section C.5 *Loss of Mechanical Integrity*.
- (c) As part of the plugging and abandonment of the well, in accordance with Section E and ATTACHMENT VI.
- (d) As part of the conversion of the well to another type in accordance with Section F.2.
- (e) Upon request of the Director.

The Director may require additional or alternative tests if the results presented by the operator are not satisfactory to the Director to demonstrate MI.

The Permittee must ensure that all gauges used in MI demonstrations are properly calibrated within one year prior to the test date. Use of a new gauge with proof of purchase will meet this requirement.

Results of any MI test required by this Permit and any additional documents required by the Director to support the test results must be submitted to the Director as soon as possible, but no later than 30 calendar days after the test is complete.

### **3. *Mechanical Integrity Test Methods and Criteria***

EPA approved methods must be used to demonstrate MI. EPA MI testing guidance can be found at:

<https://www.epa.gov/uic/underground-injection-control-epa-region-8-co-mt-nd-sd-ut-and-wy#guidance>.

The Director may stipulate specific test methods and criteria best suited for a specific well construction and injection operation. The Permittee must follow the prescribed test method or receive approval for an alternative method before conducting the test.

### **4. *Notification Prior to Testing***

The Permittee must notify the Director at least 30 calendar days prior to conducting any tests required by this Permit. The Director may allow a shorter notification period if it would be sufficient to enable EPA or a designated representative to witness the test, or if EPA declines to witness the test. Notification may be in the form of a yearly or quarterly schedule of planned MI tests, or it may be on an individual basis.

### **5. *Loss of Mechanical Integrity***

Loss of MI may include any malfunction of the injection well including, but not limited to, a failed MI test, fluids flowing at the surface, wellhead malfunctions, loss of fluids during annulus fill-ups, or a significant change in the annulus or injection pressure during normal operating conditions that may be indicative of a loss of MI. Any well alteration that has the potential to compromise MI will constitute a loss of MI. This includes, but is not limited to, any time the tubing or packer is removed from the well, moved within the well, reset, or replaced.

The Permittee must cease injection immediately upon becoming aware that the well(s) lacks or is suspected of lacking MI. Within 24 hours of the event, the Permittee must notify the Director of the circumstances surrounding the event in accordance with Section I.12(e). The Permittee must also cease injection immediately upon receiving notification from the Director that the well(s) lacks or is suspected of lacking MI and restore MI within the timeframe established by the Director.

The Director may allow plugging of the well(s) pursuant to 40 CFR § 146.10, or require the Permittee to perform additional construction, operation, monitoring, reporting, or corrective action as necessary to prevent the movement of fluid into or between USDWs.

The Permittee must notify the Director at least 30 calendar days prior to conducting well repairs and

associated MI demonstration. The Director may allow a shorter notification period if it provides EPA with sufficient time to review and comment on the proposed repair and arrange on-site inspections. The well(s) must remain shut-in until the Permittee receives written approval from the Director to resume injection.

## **SECTION D. SAMPLING, MONITORING, RECORDING, AND REPORTING OF RESULTS**

### **1. *Sampling and Monitoring Parameters and Frequency***

Sampling and monitoring parameters are specified in ATTACHMENT III and IV, respectively. The listed parameters are to be sampled or monitored, recorded, and reported at the frequency as indicated in ATTACHMENT II and IV. In the event the well has not injected or is no longer injecting, the monitoring report will reflect that status. Required sampling data must be submitted if the well has injected any time during the reporting period.

Records of monitoring information must include:

- (a) the date, exact place, and time of the observation, sampling, or measurements; and
- (b) the individual(s) who performed the observation, sampling, or measurements

Records for sampling analysis must include:

- (a) the date(s) of analyses and individuals who performed the analyses;
- (b) a description of both sampling methodology and the handling of samples;
- (c) the analytical technique or method used; and
- (d) the results of such analyses.

### **2. *Monitoring Methods***

Observations, measurements, and samples taken for the purpose of monitoring must be representative of the monitored activity. Sampling methods used to monitor the characteristics of the injected fluids must comply with analytical methods cited in ATTACHMENT III, or by other methods that have been approved in writing by the Director.

Pressure monitoring (e.g., injection tubing, tubing-casing annulus), injection rate, injected volume, and cumulative injected volume must be monitored and recorded at the wellhead. All parameters must be monitored simultaneously to provide a clear depiction of well operation. For all annuli monitored, annulus pressures must be recorded prior to bleed-off. Annulus pressure applied during internal MI tests should not be included in the monitoring report.

### **3. *Submission of Sampling and Monitoring Reports***

The Permittee must submit sampling and monitoring reports to the Director at the frequency required in ATTACHMENT III and ATTACHMENT IV in accordance with Section I.12 of this Permit. EPA Form 7520-8 or 7520-11 or their equivalents may be used or adapted to submit the reports along with any additional information required in ATTACHMENT III and ATTACHMENT IV. The Permittee

must submit the report to the Director as required in ATTACHMENT III and ATTACHMENT IV. Reporting requirements begin once the permit becomes effective and are required even when injection activity has not begun.

## **SECTION E. PLUGGING AND ABANDONMENT**

### ***1. Notification of Well Abandonment***

The Permittee must notify the Director in writing at least 30 days prior to plugging and abandoning of an injection well. If the Permittee intends on deviating from the previously approved P&A plan, the Director must be notified of the intended deviation no less than 45 days prior to the start of the plugging work. The Director may allow a shorter notification period if it provides EPA with sufficient time to review and comment on the proposed changes.

### ***2. Approved Plugging and Abandonment Plan***

The approved P&A plan and required tests are incorporated into this Permit as ATTACHMENT VI. Changes to the approved P&A plan must be submitted using EPA Form 7520-19 at least 45 days prior to plugging, or less if approved by the Director. The Director may determine that a permit modification is needed to implement a proposed change. Changes to the approved P&A plan must not be implemented until after the Permittee has received approval from the Director. Upon approval, the Permittee must comply with such changes, and such changes constitute enforceable requirements of this permit. The Director also may require revision of the approved P&A plan at any time prior to plugging the well.

### ***3. Well Plugging Requirements***

- (a) Prior to abandonment, the well(s) must be plugged with cement in a manner that isolates the injection zone and will not allow the movement of fluids into or between USDWs. Plugging and abandonment must be conducted in accordance with 40 CFR § 146.10 and follow the procedures outlined in the approved P&A plan incorporated in ATTACHMENT VI. Additional federal, tribal, state, or local laws or regulations may also apply.
- (b) Unless converted to a non-UIC well, the well(s) must be plugged and abandoned in accordance with all requirements in this section prior to expiration or termination of this Permit.

### ***4. Plugging and Abandonment Report***

Within 60 days after plugging a well, the Permittee must submit a completed EPA Form 7520-19 to the Regional Administrator or an authorized representative. The plugging report must be certified as accurate by the person who performed the plugging operation. Such report must consist of either:

- (a) a statement that the well was plugged in accordance with the approved P&A plan; or

- (b) where actual plugging differed from the approved P&A plan found in ATTACHMENT VI, an updated version of the plan that specifies the differences.

## **5. Wells Not Actively Injecting**

After a cessation of operations of two years, the Permittee must plug and abandon the well in accordance with Section E.2 and ATTACHMENT VI of this Permit unless the Permittee:

- (a) Provides written notice to the Regional Administrator or an authorized representative, of the period of temporary abandonment prior to the end of the two-year period;
- (b) Describes actions or procedures, satisfactory to the Regional Administrator or an authorized representative, that the Permittee will take to ensure that the well will not endanger USDWs during the period of temporary abandonment. This must include an Internal MI demonstration conducted no more than one year prior to the two-year period and may include additional actions or procedures deemed necessary by the Director to protect USDWs. Compliance with the technical requirements applicable to active injection wells must be continuously maintained, unless waived by the Regional Administrator or an authorized representative; and
- (c) Receives written notice by the Regional Administrator or an authorized representative to temporarily waive plugging and abandonment requirements.

The above request must be made every two years the well remains temporarily abandoned. The Permittee of a well that has been temporarily abandoned must notify the Director within 30 days after resuming operation of the well.

After a period of ten consecutive years during which there is no injection, the well must be plugged and abandoned in accordance with Section E.1 through E.4 or converted to a non-UIC well in accordance with Section F.2. *Injection Well Conversion*.

## **SECTION F. CHANGES TO PERMIT CONDITIONS**

### **1. Modification, Revocation and Reissuance, or Termination**

The Director may, for cause, modify, revoke and reissue, or terminate this Permit in accordance with 40 CFR §§ 124.5, 144.12, 144.39, 144.40, and 144.41. The filing of a request for modification, revocation and reissuance, termination, or notification of planned changes or anticipated noncompliance on the part of the Permittee does not stay the applicability or enforceability of any condition of this Permit.

### **2. Injection Well Conversion**

The Permittee must provide a 30-day notice prior to planned well conversion to another type of UIC or non-UIC well. The notification must include the following:

- (a) The type of well to which the authorized well will be converted, and

- (b) A completed 7520-19 form or its equivalent.

The Permittee must receive prior written approval from the Director to proceed with conversion. After conversion work has been completed, the Permittee must provide to the Director:

- (a) Demonstration of Internal MI conducted no more than one year prior to conversion. Additionally, External MI demonstration must be in compliance with permit schedule; and
- (b) Documentation that another agency has regulatory authority over the proposed type of well.

The Permittee must convert the well(s) in a manner that will not allow movement of fluids into or between USDWs. The Permittee must also ensure that the conversion meets all applicable federal, tribal, state, and local requirements. The Permittee must continue to meet all permit requirements until written confirmation of permit expiration is received from the Director.

### **3. *Transfer of Permit***

This Permit is not transferable to any person except after notice to the Director. Consistent with 40 CFR § 144.38, this Permit may be transferred by the Permittee to a new owner or operator only if:

- (a) the Permit has been modified or revoked and reissued (under 40 CFR § 144.39(b)(2)), or a minor modification made (under 40 CFR § 144.41(d)) to identify the new Permittee and incorporate such other requirements as may be necessary under the SDWA, or
- (b) the Permittee provides written notification (EPA Form 7520-7) to the Director at least 30 days in advance of the proposed transfer date and submits a written agreement between the existing and proposed new permittee containing a specific date for transfer of permit responsibility, coverage, and liability between them, and demonstrates that the financial responsibility requirements of 40 CFR § 144.52(a)(7) have been met by the proposed new permittee. If the Director does not notify the Permittee and the proposed new permittee of his or her intent to modify or revoke and reissue, the transfer is effective on the date specified in the written agreement.

Until and unless either of these requirements are met, the Permittee remains liable for all permit compliance and the transferee has no authority to operate or control any well pursuant to this Permit.

### **4. *Permittee Change of Address***

Upon the Permittee's change of address, or whenever the operator changes the address where monitoring records are kept, the Permittee must provide written notice to the Director within 30 days.

## SECTION G. SEVERABILITY

The provisions of this Permit are severable, and if any provision of this Permit or the application of any provision of this Permit to any circumstance is held invalid, the application of such provision to other circumstances, and the remainder of this Permit will not be affected thereby. Additionally, if a permit modification is required, then only those conditions to be modified will be reopened. All other aspects of the existing permit modification will remain in effect for the duration of the permit.

## SECTION H. CONFIDENTIALITY

Any information that the Permittee may claim as Confidential Business Information (CBI) or Proprietary Business Information (PBI) in accordance with 40 CFR part 2 and 40 CFR § 144.5 must be asserted at the time of submission by stamping the words "Confidential Business Information" on each page containing such information. Alleged confidential portions of otherwise non-confidential documents should be clearly identified. The Permittee should also indicate a date or event, if any, after which the information no longer needs to be treated as CBI or PBI.

The Permittee is prohibited from claiming confidentiality for the following information:

- (a) the name and address of the Permittee; and
- (b) information which deals with the existence, absence, or level of contaminants in drinking water.

All confidentiality claims submitted to EPA are subject to EPA verification in accordance with 40 CFR § 2.208. The Permittee bears the burden of substantiating the claim. Generalized or conclusory statements will be given little or no weight in the determination on the confidentiality of the claimed information.

If no claim is made at the time of submission, EPA will deem the information to be releasable to the public without further notice.

## SECTION I. CONDITIONS APPLICABLE TO ALL PERMITS

### ***1. Prohibition on Movement of Fluid Into a USDW***

The Permittee must not construct, operate, maintain, convert, plug, abandon, or conduct any other injection activity in a manner that allows the movement of a fluid containing any contaminant into USDWs. If any water quality monitoring of a USDW indicates the movement of any contaminant into the USDW, except as authorized under part 146, the Permittee may be subject to additional requirements for construction, corrective action, operation, monitoring, or reporting (including closure of the injection well) as are necessary to prevent such movement as mandated by the Director.



## **2. *Duty to Comply***

The Permittee must comply with all conditions of this Permit and attachments. Any permit noncompliance constitutes a violation of the SDWA and is grounds for enforcement action; for permit termination, revocation and reissuance, or modification; or for denial of a permit renewal application; except that the Permittee need not comply with the provisions of this Permit to the extent and for the duration as such noncompliance is authorized in an emergency permit under 40 CFR § 144.34. All violations of the SDWA may subject the Permittee to enforcement for compliance, civil penalties, and/or criminal prosecution as specified in Section 1423 of the SDWA.

## **3. *Need to Halt or Reduce Activity Not a Defense***

It will not be a defense for a permittee in an enforcement action that it would have been necessary to halt or reduce the permitted activity in order to maintain compliance with the conditions of this permit.

## **4. *Duty to Mitigate***

The Permittee must take all reasonable steps to minimize or correct any adverse impact on the environment resulting from noncompliance with this Permit.

## **5. *Proper Operation and Maintenance***

The Permittee must at all times properly operate and maintain all facilities and systems of treatment and control (and related appurtenances), which are installed or used by the Permittee to achieve compliance with the conditions of this Permit. Proper operation and maintenance include effective performance, adequate funding, adequate operator staffing and training, and adequate laboratory and process controls, including appropriate quality assurance procedures. This provision requires the operation of back-up, auxiliary facilities, or similar systems only when necessary to achieve compliance with the conditions of this Permit.

## **6. *Permit Actions***

This Permit may be modified, revoked and reissued, or terminated for cause. The filing of a request by the Permittee for a permit modification, revocation and reissuance, or termination, or a notification of planned changes or anticipated noncompliance does not stay any permit condition.

## **7. *Property and Private Rights; Other Laws***

This Permit does not convey property rights of any sort or any exclusive privilege; nor does it authorize any injury to persons or property, any invasion of other private rights, or any infringement of any other applicable federal, tribal, state, or local law or regulations.

## **8. *Duty to Provide Information***

The Permittee must furnish to the Director, within the time specified, any information that the

Director may request to determine whether cause exists for modifying, revoking and reissuing, or terminating this permit, or to determine compliance with this permit. The Permittee must also furnish to the Director, upon request, copies of records required to be kept by this Permit.

## **9. Inspection and Entry**

The Permittee must allow the Director, or an authorized representative, upon the presentation of credentials and other documents as may be required by law, to:

- (a) enter upon the Permittee's premises where a regulated facility or activity is located or conducted, or where records must be kept under the conditions of this Permit;
- (b) have access to and copy, at reasonable times, any records that must be kept under the conditions of this Permit;
- (c) inspect at reasonable times any facilities, equipment (including monitoring and control equipment), practices, or operations regulated or required under this Permit; and
- (d) sample or monitor at reasonable times, for the purposes of assuring permit compliance or as otherwise authorized by the SDWA, any substances or parameters at any location.

## **10. Records Retention**

The Permittee must retain records of all monitoring information, including the following:

- (a) Calibration and maintenance records;
- (b) All original strip charts or other recordings for continuous monitoring instrumentation;
- (c) Copies of all records required by this Permit;
- (d) Records and results of MI tests and any other tests or logs required by the Director;
- (e) Records of all data used to complete the application for this Permit; and
- (f) Other records related to the construction, operation, and closure of a well.

These records must be retained for a period of at least three years from the date of the sample, measurement, report, or application. This period may be extended by request of the Director at any time.

The Permittee must retain records of the nature and composition of all injected fluids until three years after the completion of any plugging and abandonment procedures in accordance with ATTACHMENT VI of this Permit. The Permittee must continue to retain the records after the three-year retention period unless the Permittee delivers the records to the Regional Administrator, or an authorized representative, or obtains written approval from the Regional Administrator, or an authorized representative, to discard the records.

## **11. Signatory and Certification Requirements**

All applications, reports, or other information submitted to the Regional Administrator or an authorized representative, must be signed and certified according to 40 CFR § 144.32. This regulation explains the requirements for persons duly authorized to sign documents and provides the required certification statement below that must accompany every submitted report:

*I certify under penalty of law that this document and all attachments were prepared under my direction or supervision in accordance with a system designed to assure that qualified personnel properly gather and evaluate the information submitted. Based on my inquiry of the person or persons who manage the system, or those persons directly responsible for gathering the information, the information submitted is, to the best of my knowledge and belief, true, accurate, and complete. I am aware that there are significant penalties for submitting false information, including the possibility of fine and imprisonment for knowing violations.*

This certification statement is required, unless an EPA approved 7520 form is used.

## **12. Reporting Requirements**

Copies of all reports and notifications required by this Permit must be signed and certified in accordance with the requirements under Section I.10. *Signatory and Certification Requirements* of this Permit and submitted in a manner approved by the Director. All correspondence must reference the well name, well location, and EPA Permit number.

***Reports and notifications required by this Permit should follow the Procedures for Submitting Required Reports and Notifications found at: <https://www.epa.gov/uic/underground-injection-control-epa-region-8-co-mt-nd-sd-ut-and-wy#contact>.***

- (a) Sampling and Monitoring Reports. Sampling and monitoring results must be reported at the intervals specified in ATTACHMENT III and ATTACHMENT IV.
- (b) Planned changes. The Permittee must give notice to the Director as soon as possible of any planned changes, physical alterations, or additions to the permitted well, and prior to commencing such changes.
- (c) Anticipated noncompliance. The Permittee must give advance notice to the Director of any planned changes in the permitted facility or activity that may result in noncompliance with Permit requirements.
- (d) Compliance schedules. Reports of compliance or noncompliance with, or any progress reports on, interim and final requirements contained in any compliance schedule of this Permit must be submitted no later than 30 calendar days following each schedule date.
- (e) Twenty-four hour reporting. The Permittee must report to the Director any circumstance that may endanger human health or the environment, including:
  - (i) any monitoring or other information indicating that any contaminant may cause an endangerment to a USDW, including any loss or suspected loss of MI; or

- (ii) any noncompliance with a permit condition or malfunction of the injection system that may cause fluid migration into or between USDWs.

Information must be provided, either directly or by leaving a message, within twenty-four (24) hours from the time the Permittee becomes aware of the circumstances by telephoning (800) 227-8917 and requesting EPA Region 8 UIC Program SDWA Enforcement Supervisor, or by contacting EPA Region 8 Emergency Operations Center at (303) 293-1788.

In addition, a follow up written report must be provided to the Director within five calendar days of the time the Permittee becomes aware of the circumstances. The written submission must contain a description of the event, the causes of the event, the period of the event (i.e., exact dates and times), and the steps taken or planned to reduce, eliminate, and prevent recurrence. If the noncompliance has not been corrected, the anticipated time to achieve compliance must also be included.

- (f) *Other Noncompliance*. The Permittee must report all instances of noncompliance not reported under paragraphs 11(a), 11(d), or 11(e) of this section at the time that monitoring reports are submitted. The reports must contain the information listed in paragraph 11(e) of this section.
- (g) *Other information*. Where the Permittee becomes aware of a failure to submit any relevant facts in a permit application, submitted incorrect information in a permit application, or submitted incorrect information in any report to the Director, the Permittee must submit such facts and corrections to the Director within 30 days of discovery of failure.
- (h) *Oil Spill and Chemical Release Reporting*. The Permittee must comply with all reporting requirements related to the occurrence of oil spills and chemical releases that may endanger USDWs by contacting the National Response Center (NRC) at (800) 424-8802 or [NRC@uscg.mil](mailto:NRC@uscg.mil).

## SECTION J. FINANCIAL RESPONSIBILITY

### 1. *Method of Providing Financial Responsibility*

The Permittee must demonstrate and maintain financial responsibility (FR) and resources to close, plug, and abandon the underground injection operation in a manner prescribed by the Director until:

- (a) The well(s) has been plugged and abandoned in accordance with the approved P&A plan in ATTACHMENT VI, and the Permittee has submitted a P&A report according to Section E.4; or
- (b) The well(s) has been converted in compliance with the requirements of Section F.2; or
- (c) The Permittee has received notice from the Director that the Permit has been successfully transferred to a new owner or operator, which includes financial responsibility demonstration.

No substitution of a demonstration of financial responsibility will become effective until the Permittee receives notification from the Director that the alternative demonstration of financial responsibility is acceptable.

When a financial test is used as the financial mechanism, this coverage must be updated on an annual basis.

## ***2. Types of Adequate Financial Responsibility.***

The Permittee must show evidence of financial responsibility to the Director through the submission of a surety bond, letter of credit, trust fund, financial test, or other adequate assurance acceptable to the Director. For more information regarding adequate types of financial assurance, contact your EPA Regional Office.

## ***3. Determining How Much Coverage is Needed***

The owner or operator must revise the plugging and abandonment cost estimate whenever a change in the P&A plan(s) increases the cost of plugging and abandonment and provide a revised demonstration of financial responsibility.

Additionally, the Regional Administrator or an authorized representative, may on a periodic basis, require the holder of a permit to revise the estimate of the resources needed to plug and abandon the well(s) to adjust for inflation and provide a revised demonstration of financial responsibility.

## ***4. Bankruptcy and/or Insolvency of the Permittee***

The Permittee must notify the Director by certified mail of the commencement of voluntary or involuntary proceedings under Title 11 (Bankruptcy), U.S. Code naming the owner or operator as debtor, within 10 business days after commencement of the proceeding. A guarantor of a corporate guarantee must make such a notification if the guarantor is named as debtor, as required under the terms of the guarantee.

## ***5. Bankruptcy, Insolvency, Suspension, or Loss of Authority of an Issuing Financial Institution***

In the event of insolvency or bankruptcy of the trustee or issuing institution of the financial mechanism, the suspension or revocation of the authority of the trustee institution to act as trustee, or the issuing institution losing authority to issue such an instrument, the Permittee must notify the Director within 10 business days of receiving notice of such event by certified mail. See 40 CFR §§ 144.28(d)(5) & 144.64(a).

An owner or operator who obtains an instrument type such as letter of credit, surety bond, or insurance policy will be deemed to be without the required FR or liability coverage in the event of bankruptcy, insolvency, or a suspension or revocation of the license or charter of the issuing institution. The owner or operator must establish other FR or liability coverage acceptable to the Director within 60 calendar days after such an event. See 40 CFR §§ 144.28(d)(6) & 144.64(b).

## ATTACHMENT I - WELL CONSTRUCTION REQUIREMENTS

### 1. Construction Requirements

The approved plan includes the minimum requirements listed below. Should a Permittee need to modify the approved plan, the following standards, at a minimum, must be satisfied in any plan submitted in accordance with Section A. *Well Construction Requirements*.

Applicable to Newly Constructed Well(s)

- Casing and cement used in the construction of the well must be designed to perform as expected over the life expectancy of the well, accounting for natural and applied pressures and chemical conditions.
- Well(s) must be completed with at least two cemented casing strings set within a drilled hole, in addition to any conductor pipe.
- Casing strings must be cemented as follows:
  - Surface casing is cemented from the casing shoe to the surface, and
  - All USDWs must be isolated by placing cement between the outermost casing and the well bore.
- When drilling the surface hole, unless waived by the Director, air or mud made with water containing no additives and no more than 3,000 mg/L TDS must be used. At no time will the Permittee conduct any activity that endangers any USDW, as prohibited by 40 CFR § 144.12.

Applicable to all wells:

- The well must be completed with injection tubing set on at least one packer.
- The uppermost packer must be set within 100 feet of the uppermost open perforation.
- Perforations must be made within the approved injection zone.

The depths will vary based on the geology found at the well's location. A final well construction diagram must be provided with updated depths, prior to authorization to inject.

The proposed casing plan is provided in the table below. The proposed well depth of SWD-44-32-723 is approximately 3,697 feet.

Description	Hole Size (inches)	Casing Size (inches)	Interval (feet)*		Weight (lbs/ft)	Grade
			Top	Bottom		
Conductor	26	20	0	40	--	--
Surface	17.5	13.375	0	300	48	J-55/K-55
Production	12.25	9.625	0	3,697	40	L-80

*\*depths are approximate*

The cementing plan is provided in the table below. Demonstration of competent cement must be shown prior to authorization to inject. If such demonstration cannot be made, remedial cement or additional monitoring may be required.

Description	Top (feet)	Bottom (feet)	Slurry Description	Cubic Feet
				Sacks
Conductor	0	40	Class G	69
				59
Surface	0	300	Class G	313
				267
Production	0	3,697	Type III + Class G + additives	2,241
				947

*\*depths, cement cubic feet, and sacks are approximate*

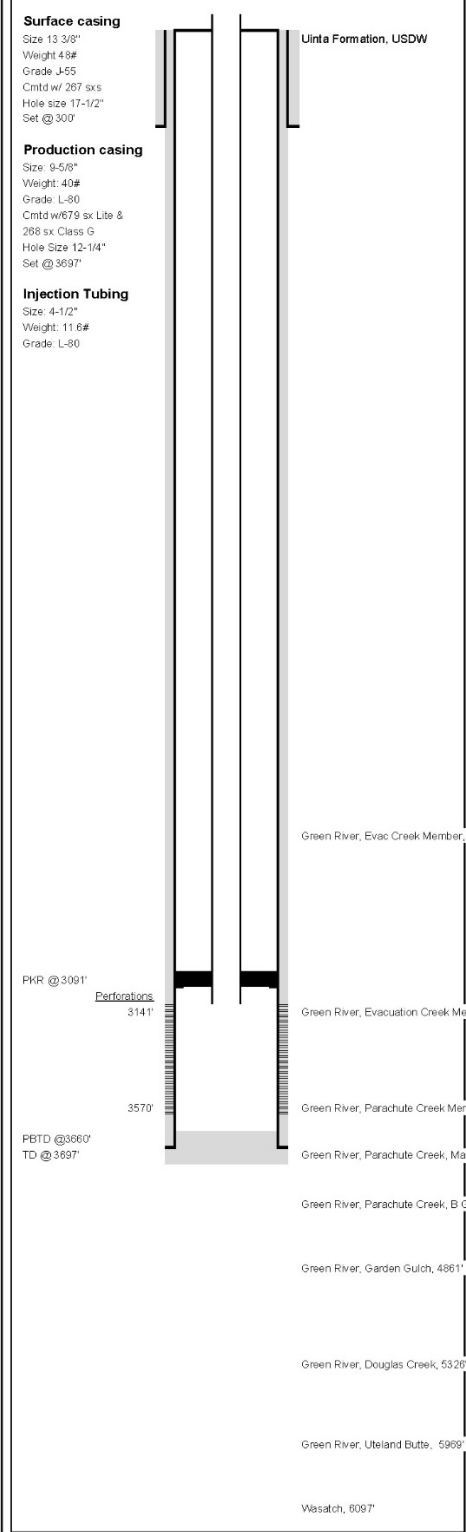
Casing perforations will be found between the approximate depths of 3,141 feet and 3,570 feet.

## **2. Required Monitoring Devices**

The following sampling and monitoring devices are required:

- A pressure actuated device attached to the injection flow line set to prevent the MAIP from being reached at the wellhead;
- At least one female pipe fitting that allows attachment of a pressure gauge capable of monitoring pressures ranging from normal operating pressures up to the MAIP. The fittings must be isolated by shut-off valves and conveniently accessible near the wellhead;
- Fittings must be present at these locations:
  - on the injection tubing string(s),
  - on the tubing-casing annulus (TCA), and
  - on any other annulus space required to be monitored as required by the Permit;
- A sampling port such that allows convenient sampling of injected fluid; and
- A flow meter capable of recording instantaneous flow rate and volume, attached to the injection line.

Well Schematic

<b>FIELD: RED WASH</b>		GL: 5399' KB: 13'	Spud: TBD	Completion: TBD																												
<b>WELL NAME: SWD 44-32-723</b>		TD: 3697' PBTD: 3660'	Current Well Status: Proposed SWD																													
Location: SESE Sec 32 T7S R23E Uintah County, Utah		API: TBD																														
<b>Wellbore Schematic</b>		<b>Reason for Pull/Workover:</b>																														
<b>Surface casing</b> Size 13 3/8" Weight 48# Grade J-55 Cmtd w/ 267 sxs Hole size 17-1/2" Set @ 300'		<b>Tubing Landing Detail:</b>																														
<b>Production casing</b> Size 9-5/8" Weight 40# Grade L-80 Cmtd w/679 sxs Lite & 268 sxs Class G Hole Size 12-1/4" Set @ 3697'		<table border="1"><thead><tr><th>Description</th><th>Footage</th><th>Top</th><th>Btn</th></tr></thead><tbody><tr><td>KB</td><td>13.00</td><td>0.00</td><td>13.00</td></tr><tr><td>4-1/2", 11.6# LTC, L-80</td><td>3073.00</td><td>13.00</td><td>3086.00</td></tr><tr><td>6" Slinger Assembly</td><td>5.00</td><td>3086.00</td><td>3091.00</td></tr><tr><td>9-5/8" x 6" RSB Pkr</td><td>5.50</td><td>3091.00</td><td>3096.50</td></tr><tr><td>4-1/2", 11.6# LTC, L-80</td><td>30.00</td><td>3096.50</td><td>3126.50</td></tr><tr><td>4-1/2", WL Reentry Guide</td><td>1.00</td><td>3126.50</td><td>3127.50</td></tr></tbody></table>			Description	Footage	Top	Btn	KB	13.00	0.00	13.00	4-1/2", 11.6# LTC, L-80	3073.00	13.00	3086.00	6" Slinger Assembly	5.00	3086.00	3091.00	9-5/8" x 6" RSB Pkr	5.50	3091.00	3096.50	4-1/2", 11.6# LTC, L-80	30.00	3096.50	3126.50	4-1/2", WL Reentry Guide	1.00	3126.50	3127.50
Description	Footage	Top	Btn																													
KB	13.00	0.00	13.00																													
4-1/2", 11.6# LTC, L-80	3073.00	13.00	3086.00																													
6" Slinger Assembly	5.00	3086.00	3091.00																													
9-5/8" x 6" RSB Pkr	5.50	3091.00	3096.50																													
4-1/2", 11.6# LTC, L-80	30.00	3096.50	3126.50																													
4-1/2", WL Reentry Guide	1.00	3126.50	3127.50																													
<b>Injection Tubing</b> Size 4-1/2" Weight 11.6# Grade L-80																																
																																
<b>WELL HISTORY</b>																																
Green River, Evac Creek Member, Upper Confining Zone, 2776'																																
PKR @ 3091'																																
Perforations 3141'																																
3570'																																
PBTD @3660'																																
TD @ 3697'																																
Green River, Evacuation Creek Member, Birds Nest, 3141'																																
Green River, Parachute Creek Member, Birds Nest Base, Lower Confining Zone, 3570'																																
Green River, Parachute Creek, Mahogany, Base LCZ, 3697'																																
Green River, Parachute Creek, B Groove, 3993'																																
Green River, Garden Gulch, 4861'																																
Green River, Douglas Creek, 5326'																																
Green River, Uteland Butte, 5969'																																
Wasatch, 8097'																																
Prepared By: JLF		Date: 5/22/24																														

PROPOSED



## ATTACHMENT II - OPERATING REQUIREMENTS

### 1. Area of Review (AoR)

The area of review for this Permit is within a fixed 0.50 mile radius about the injection well.

### 2. Injection Zone

The formation(s) and/or stratigraphic unit(s) listed in the table below comprise the allowable injection zone:

Formation Name or Stratigraphic Unit	Top (ft.) *	Bottom (ft.) *
Birds Nest Aquifer	3,141	3,570

*\*estimated top and bottom depths of formation(s) and/or stratigraphic unit(s)*

### 3. Maximum Allowable Injection Pressure (MAIP)

The parameter values in the table below were used to calculate the initial authorized MAIP for this Permit. These parameters may be updated throughout the life of the well, pursuant to the conditions and formula in Section B.4 of this Permit. The recalculated MAIP becomes effective and enforceable upon the written correspondence from the Director. The Director may also determine that a permit modification is needed to implement the change.

Fracture Gradient	Specific Gravity	SG Fluctuation Factor	Depth (ft)*	Friction Loss (psi)	Authorized MAIP (psi)
0.580	1.011	0.05	3,141	0	379

*\*estimated depth*

**Fracture Gradient** must be determined by conducting a valid step rate test, reviewed and approved by the Director. Alternative methods to determine a representative fracture gradient may be used, if approved by the Director.

**Specific Gravity** must be derived from the results of the analytical sample required in ATTACHMENT III.

**Depth** is the true vertical depth to the top of the uppermost perforation.

### 4. Tubing-Casing Annulus Pressure

Except during well investigations, alterations, workovers or stimulation as specified in Part II, Section C.6, the wellhead TCA pressure is limited to 100 psi.

## **5. *Injection Fluid Limitation***

Injected fluids are limited to those which are brought to the surface in connection with conventional oil or natural gas production that may be commingled with waste fluids from gas plants which are an integral part of production operations unless those fluids are classified as a hazardous waste at the time of injection. Non-exempt wastes, including but not limited to, unused fracturing fluids or acids, gas plant cooling tower cleaning wastes, service wastes, and vacuum truck wastes, are not approved for injection.

The burden of ensuring that only fluids authorized by the Permit are disposed of into the well is on the Permittee.

## **6. *Maximum Cumulative Injection Volume Limitation***

There is no maximum injection volume limit associated with this Permit. In no case will injection pressure exceed the MAIP.

### ATTACHMENT III – SAMPLING AND REPORTING REQUIREMENTS

Sampling requirements, units for reporting, permit limitations (if applicable), analytical methods, and reporting frequencies are listed below. If analytical methods are not provided in the table below, sampling analytical methods must comply with those found in 40 CFR §136.3, Table 1 and APPENDIX II of 40 CFR 261. Alternative analytical methods may be used if pre-approved by the Director.

Results of the sampling requirements must be provided:

- Prior to receiving initial authorization to commence injection.
- Prior to introduction of a new source into the well. The Director must be provided a notification that includes results of sampling analysis, a description of the fluid, and a description of the process that generated the fluid as described in Section B.6 of this Permit. Analysis of additional constituents may be requested on a case-by-case basis.
- At the sampling reporting frequency described in the table below.
- At the request of the Director.

Sampling Requirement	MAIP Revision Trigger*	Recording Frequency	Reporting Frequency
pH	NA	Annual	Annual
Total Dissolved Solids (TDS)	NA	Annual	Annual
Specific Conductance/Conductivity	NA	Annual	Annual
Specific Gravity (SG)	1.061	Annual	Annual

\*A specific gravity value greater than SG+SGFF may trigger a MAIP revision (see Section B.4 of the Permit)

## ATTACHMENT IV – MONITORING AND REPORTING REQUIREMENTS

Monitoring requirements, units for reporting, permit limitations (if applicable), and monitoring, recording, and reporting frequencies are listed below.

- All parameters must be observed simultaneously to provide a clear depiction of well operation.
- Tubing-casing annulus pressure must be recorded prior to bleed-off.
- Annulus pressure applied during standard annulus pressure tests related to MI tests should not be included in the annual monitoring report.

Monitoring and Reporting Requirement	Maximum Permit Limit	Report Parameter	Monitor Frequency	Recording Frequency	Reporting Frequency
Surface Inj Pressure (psi)	379	Maximum	Weekly	Monthly	Annual
TCA Annulus Pressure (psi)	100	Maximum	Weekly	Monthly	Annual
Bradenhead Annulus Pressure (psi)	NA	Maximum	Weekly	Monthly	Annual
Injection Volume (bbl)	NA	Maximum Minimum	Weekly	Monthly	Annual
Cumulative Injection Volume (bbl)	NA	NA	Annual	Annual	Annual
Summary of any major changes in characteristics or sources of injected fluid. The report of fluids injected during the year must identify each new fluid source by well name and location, and the field name or facility name					Annual
Documentation of review performed to determine if additional wells exist within the area of review that have not previously been identified. For those wells that penetrate the confining zone, a well construction diagram, cement records and cement bond log are also required.					Annual

The first Annual Report must cover the period from the effective date of the Permit through December 31 of that year. Subsequent Annual Reports must cover the period from January 1 through December 31 of the reporting year. Annual Reports must be submitted by February 15 of the year following data collection.

## ATTACHMENT V – LOGGING AND TESTING REQUIREMENTS

Well logs and tests must be performed according to EPA approved procedures. It is the responsibility of the Permittee to obtain and use these procedures prior to conducting any well logging or test required as a condition of this Permit. These procedures can be found at <https://www.epa.gov/uic/underground-injection-control-epa-region-8-co-mt-nd-sd-ut-and-wy>. Well logging and testing procedures must be submitted to the Director prior to conducting any well log or test.

Well logs and test results must be submitted to the Director within 60 calendar days of the logging or testing activity completion and must include a report describing the methods used during logging or testing and an interpretation of the log or test results by a knowledgeable log analyst. When applicable, the interpretative report must also include detailed analysis of: (1) USDWs and adjacent confining zone(s) and (2) the injection zone and adjacent confining zone(s).

Test/Log Requirement	Date Due
MIT1-Standard Annulus Pressure Test	Prior to Authorization to Inject, at least once every 5 Year(s) after last successful test, and prior to recommencing injection after any well rework that compromises the internal mechanical integrity of the well or a loss of MI.
MIT2-Cement Records	Prior to Authorization to Inject
MIT2-Production: Cement Log (CBL, RAL, USIT)*	Prior to Authorization to Inject
Surface: Cement Log (CBL, RAL, USIT)	Prior to Authorization to Inject
Step Rate Test**	Prior to Authorization to Inject
Injection Formation Fluid Pressure	Prior to Authorization to Inject
Mud Logging Records	Prior to Authorization to Inject
Porosity Log	Prior to Authorization to Inject
Gamma Ray	Prior to Authorization to Inject
Resistivity Log	Prior to Authorization to Inject
Spontaneous Potential	Prior to Authorization to Inject
Caliper	Prior to Authorization to Inject
Deviation Checks	Prior to Authorization to Inject
Injection Zone Water Sample***	Prior to Authorization to Inject

\* If the Director's review of the CBL indicates inadequate bond that may allow fluid movement, a radioactive tracer survey (RTS) and temperature log are required. The RTS results must be submitted prior to receiving Authorization to Inject (ATI) and annually thereafter. The baseline temperature log must be submitted prior to receiving ATI. The initial temperature log must be conducted between 6 to 12 months after receiving ATI and subsequent logs must be repeated no less than annually after the last successful external (Part II) MI demonstration.

\*\* The step rate test (SRT) must be performed following current EPA guidance. The SRT must be conducted with both surface and bottom-hole pressure gauges. This requirement may be waived with a written approval from the Director.

\*\*\* A representative water sample from the injection zone must be analyzed. After a minimum of three (3) successive wellbore volumes, a representative sample must be determined by stabilized specific conductivity. The sampling procedure should follow immediately after perforating an interval in order to prevent wellbore fluids from contaminating the naturally occurring injection formation water.

## ATTACHMENT VI - PLUGGING AND ABANDONMENT REQUIREMENTS

The approved plan is provided in this attachment and is designed to prevent vertical fluid movement into and between USDWs. Should the Permittee need to modify the approved plan, the following standards, at a minimum, must be satisfied in any submission in accordance with Section E. *Plugging and Abandonment*.

- Internal MI demonstration and any required External MI demonstration must be in compliance with the permit schedule, unless the P&A plan will address a loss of MI.
  - As part of the approved P&A plan, a successful pressure casing test must be performed after removal of injection tubing and placement of first plug to isolate injection zone. The pressure casing test must be conducted at a minimum pressure of 1,000 psi for at least 30 minutes. If a successful MIT cannot be performed as described in the approved P&A Plan, the source of the unsuccessful MIT must be identified and addressed as part of the plugging and abandonment to satisfy the requirement of the Permit.
- Injection tubing must be removed.
- Cement plugs must have sufficient compressive strength to maintain adequate plugging effectiveness.
- The well to be abandoned must be in a state of static equilibrium with the mud weight equalized top to bottom, either by circulating the mud in the well at least once or by a comparable method prescribed by the Director, prior to the placement of the cement plug(s).
- Each plug placement, unless above a retainer or bridge plug, must be verified by tagging the top of the plug after the cement has had adequate time to set.
- All USDWs must be isolated by placing cement between the outermost casing and the well bore.
- A minimum 50-foot surface plug is required inside and, if necessary, outside of the surface casing, to seal pathways for fluid migration into the subsurface.

At a minimum, the following plugs are required.

1. **PLUGS 1 & 2 - Isolate the Injection Zone:**

Squeeze injection zone perforations. Set a cast iron bridge plug within the innermost casing string no more than 50 feet above the top perforations with a minimum 20-foot cement plug on the top of the cast iron bridge plug. Alternatively, the Permittee may install a cement retainer no more than 50 feet above the top perforations, squeeze the open perforations and then place a minimum 20-foot cement plug on top of the cement retainer. Perform a pressure casing test at 1,000 psi and hold for 30 minutes.

2. **PLUG 3 - Isolate Shallow USDWs from the Injection Zone:**

Set a minimum 200-foot cement plug approximately 100 feet above and approximately 100 feet below the contact between the base of the Uinta Formation and the top of the Green River Formation. Tag cement top.

3. **PLUG 4 - Isolate Surface Fluid Migration Paths:**

Set a Neat Class G cement plug inside the innermost casing string from 300 feet to the surface.

Plugging Abandonment Well Bore Schematic

<b>FIELD: RED WASH</b>		GL: 539' KB: 13'	Spud: TBD Completion: TBD																												
<b>WELL NAME: SWD 44-32-723</b>		TD: 3697' PBTD: 3660'	Current Well Status: Proposed SWD																												
Location: SESE Sec 32 T7S R23E Uintah County, Utah		API: TBD																													
<b>Wellbore Schematic</b>		<b>Reason for Pull/Workover:</b>																													
<div><div><div><b>Surface casing</b> Size 13 3/8" Weight 48# Grade J-55 Cmtd w/ 267 sxs Hole size 17-1/2" Set @ 300'</div><div><b>Production casing</b> Size 9-5/8" Weight 40# Grade L-80 Cmtd w/ 679 sx Lite &amp; 268 sx Class G Hole Size 12-1/4" Set @ 3697'</div><div><b>Injection Tubing</b> Size 4-1/2" Weight 11 6# Grade L-80</div></div><div><div>3141'</div><div>3570'</div><div>PBTD @ 3660'</div><div>TD @ 3697'</div></div><div><div>Uinite Formation, USDW</div><div>Plug #4: 110 sxs sfc-300'</div><div>Plug #3: 100 sxs 2639-2913'</div><div>Green River, Evac Creek Member, Upper Confining Zone, 2776'</div><div>Plug #2: 50 sxs 2974-3111'</div><div>CICR 3111'</div><div>Plug #1: 50 sxs 3111-3250'</div><div>Green River, Evacuation Creek Member, Birds Nest, 3141'</div><div>Green River, Parachute Creek Member, Birds Nest Base, Lower Confining Zone, 3570'</div><div>Green River, Parachute Creek, Mahogany, Base LCZ, 3697'</div><div>Green River, Parachute Creek, B Groove, 3983'</div><div>Green River, Garden Gulch, 4861'</div><div>Green River, Douglas Creek, 5325'</div><div>Green River, Uteland Butte, 5969'</div><div>Wasatch, 6097'</div></div></div>		<b>Tubing Landing Detail:</b> <table border="1"><thead><tr><th>Description</th><th>Footage</th><th>Top</th><th>Btm</th></tr></thead><tbody><tr><td>KB</td><td>13.00</td><td>0.00</td><td>13.00</td></tr><tr><td>4-1/2", 11.6#, LTC, L-80</td><td>3073.00</td><td>13.00</td><td>3086.00</td></tr><tr><td>6" Slinger Assembly</td><td>5.00</td><td>3086.00</td><td>3091.00</td></tr><tr><td>9-5/8" x 6" RSB Pkr</td><td>5.50</td><td>3091.00</td><td>3096.50</td></tr><tr><td>4-1/2", 11.6#, LTC, L-80</td><td>30.00</td><td>3096.50</td><td>3126.50</td></tr><tr><td>4-1/2", WL Reentry Guide</td><td>1.00</td><td>3126.50</td><td>3127.50</td></tr></tbody></table> <b>WELL HISTORY</b> MIRU WOR. NDWH & NUBOP Unlatch and sling out of packer. TOOH & LD BHA. MU retrieving tool. RIH and release pkr. TOOH & LD packer & retrieving tool. MU & RIH w/8-3/4" bit and 9-5/8" csg scraper to top perf. MU & RIH w/CICR and set 30' above top perf. Pump 50 sx Class G neat cement thru CICR, PLUG #1. Sling out of CICR and spot 50 sx Class G neat on top of CICR, PLUG #2. POOH and spot balanced plug w/100sx Class G neat across Green River top, PLUG #3. POOH and place cement from base surface casing to surface, PLUG #4. Cut off WH below grade & install PA marker. RDMO. Commence reclamation after PA acceptance by State and Federal agencies. NOTE: Class G Neat cement, 15.8 ppg, 5 gal/sk water, 1.15 cuft/sk yield.		Description	Footage	Top	Btm	KB	13.00	0.00	13.00	4-1/2", 11.6#, LTC, L-80	3073.00	13.00	3086.00	6" Slinger Assembly	5.00	3086.00	3091.00	9-5/8" x 6" RSB Pkr	5.50	3091.00	3096.50	4-1/2", 11.6#, LTC, L-80	30.00	3096.50	3126.50	4-1/2", WL Reentry Guide	1.00	3126.50	3127.50
Description	Footage	Top	Btm																												
KB	13.00	0.00	13.00																												
4-1/2", 11.6#, LTC, L-80	3073.00	13.00	3086.00																												
6" Slinger Assembly	5.00	3086.00	3091.00																												
9-5/8" x 6" RSB Pkr	5.50	3091.00	3096.50																												
4-1/2", 11.6#, LTC, L-80	30.00	3096.50	3126.50																												
4-1/2", WL Reentry Guide	1.00	3126.50	3127.50																												

PROPOSED

## **ATTACHMENT VII - CORRECTIVE ACTION PLAN**

No corrective action is required at this time as EPA's evaluation did not identify migration pathways within the area of review at this time.

DRAFT